


Marshall's
Texas Roadhouse &
Hotel

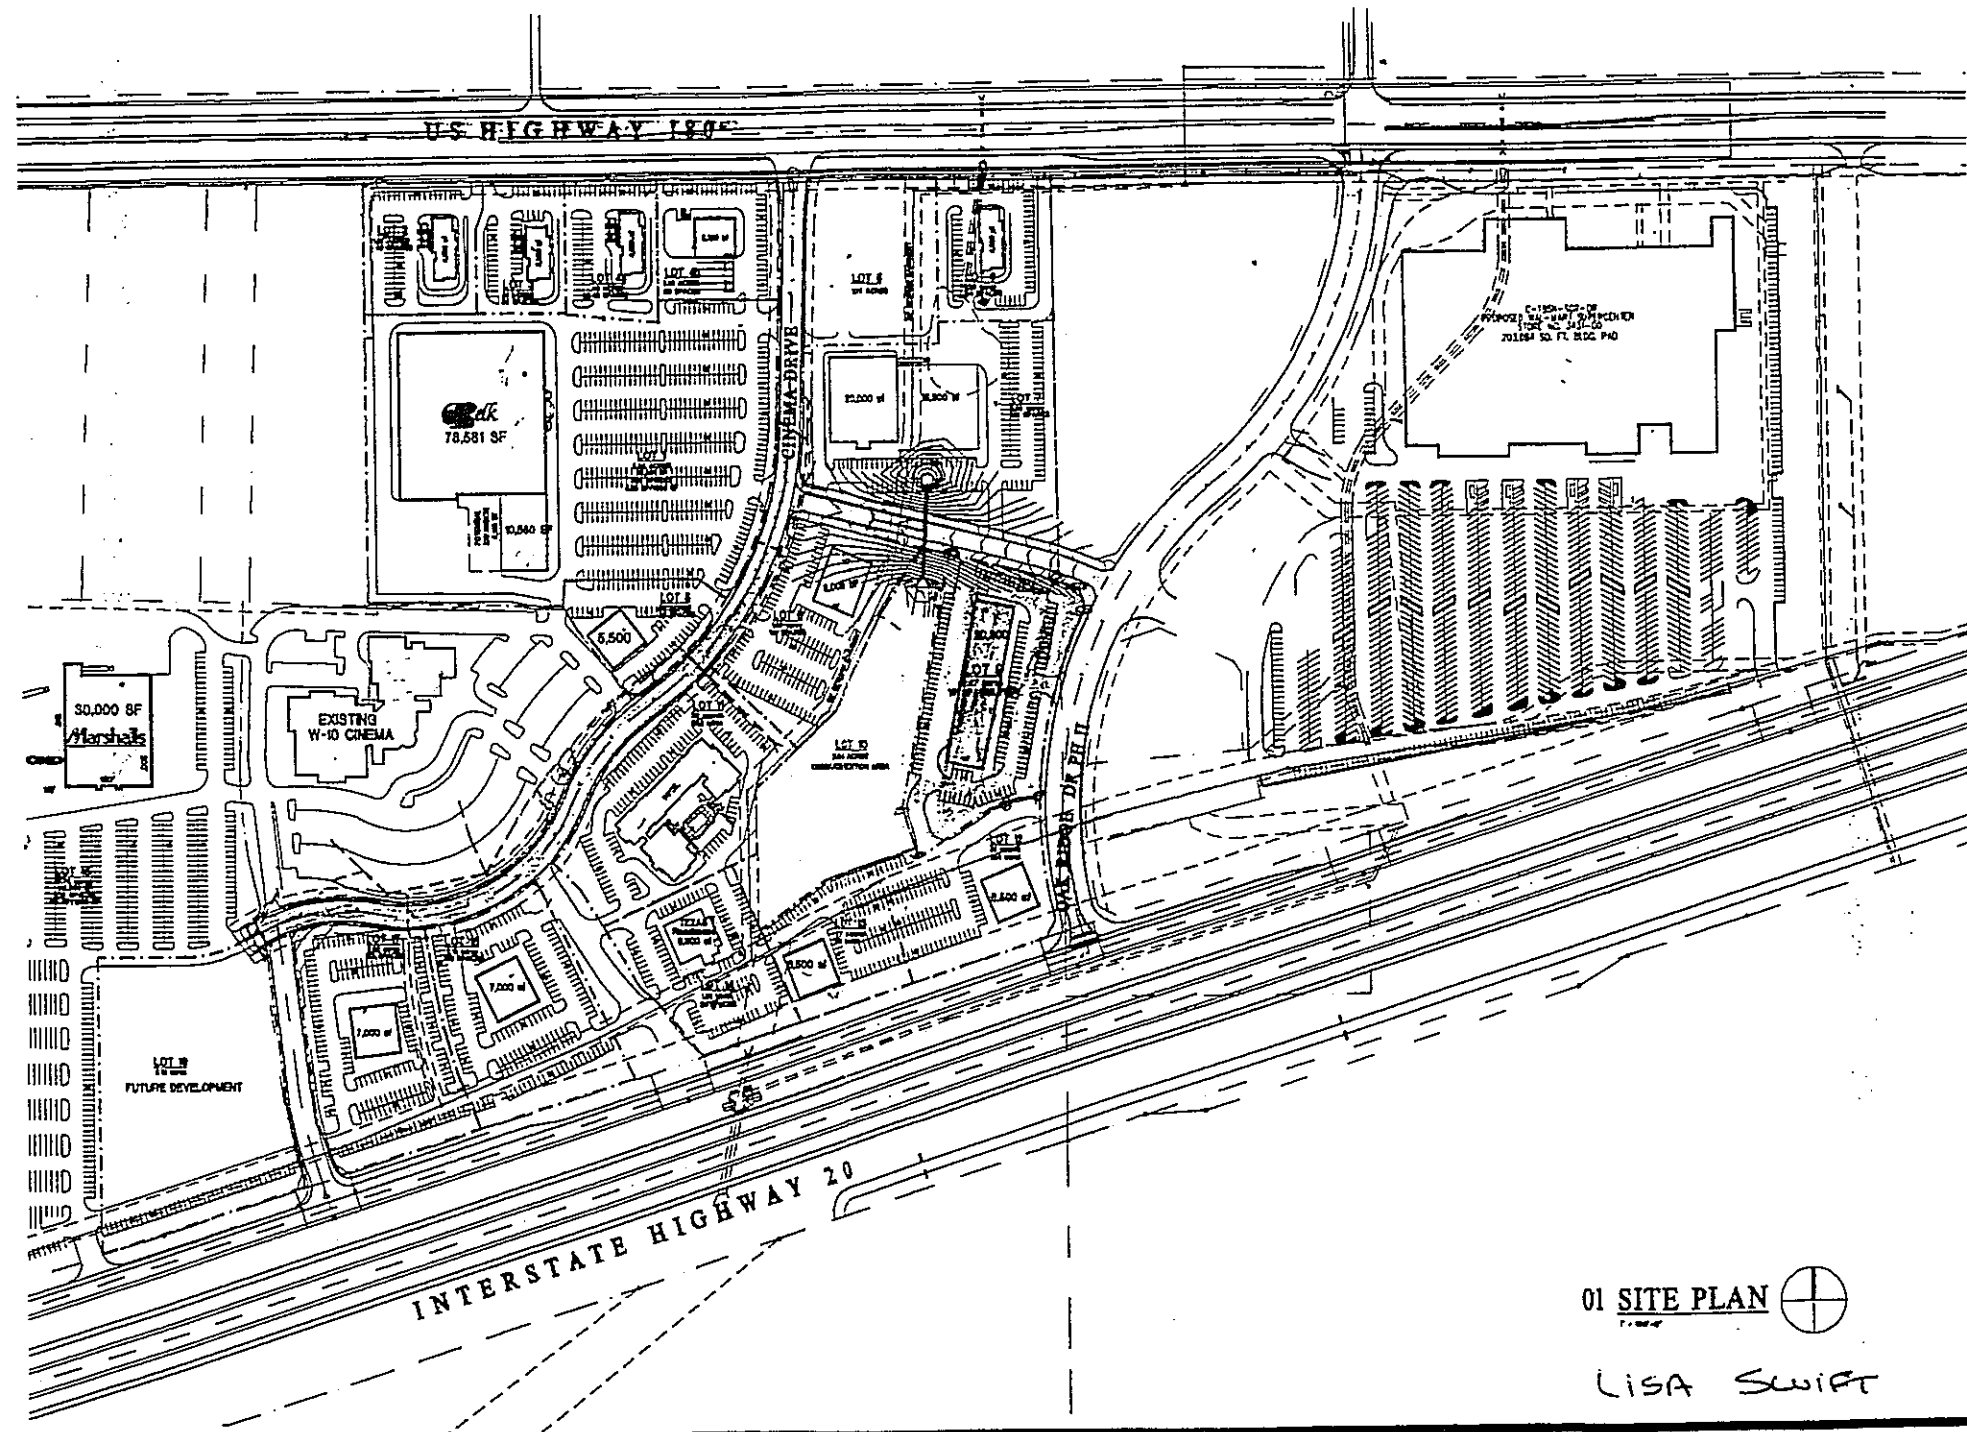

01 SITE PLAN 

LISA SWIFT



O'BRIEN & ASSOCIATES, INC.
ARCHITECTURE • INTERIORS • PLANNING
2010 HARVEST HILL ROAD • SUITE 100 • DALLAS, TEXAS 75244 • (972) 788-1010 • FAX (972) 788-1000

HUDSON OAKS SHOPPING CENTER
WEATHERFORD, TEXAS

SP27
SCALE: 1"=100'-0" JOB: 22264-15806 DATE: 02/08/08
APPROVED BY: _____ DATE: _____

972-788-1010