

LEGEND



Paula Spence
 WITNESS my hand and seal of office, this 18 day of January, 2014
 Clerk of the County







REPLAT
 LOT 1, BLOCK 908, ORIGINAL TOWN OF GRANBURRY, HOOD COUNTY, TEXAS BEING A REPLAT OF A PORTION OF BLOCK 89, AND ALL OF BLOCK 90 OF THE ORIGINAL TOWN OF GRANBURRY ACCORDING TO THE MAP OR PLAT THEREOF NOW ON FILE WITH THE COUNTY CLERK'S OFFICE OF HOOD COUNTY, TEXAS. WE MARKED THE CORNERS AS SHOWN HEREON. THE BEARINGS AND COORDINATE POSITIONS ARE PER THE Texas State Plane Coordinate System North Central Zone, NAD83 (1983). The lengths shown hereon are horizontal ground lengths.
 Surveyed on the ground August 24, 2013
BROOKS BAKER SURVEYORS

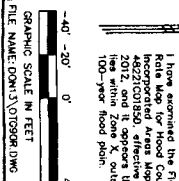

GRAPHIC SCALE IN FEET
 DRAWN BY: DMW/DMH

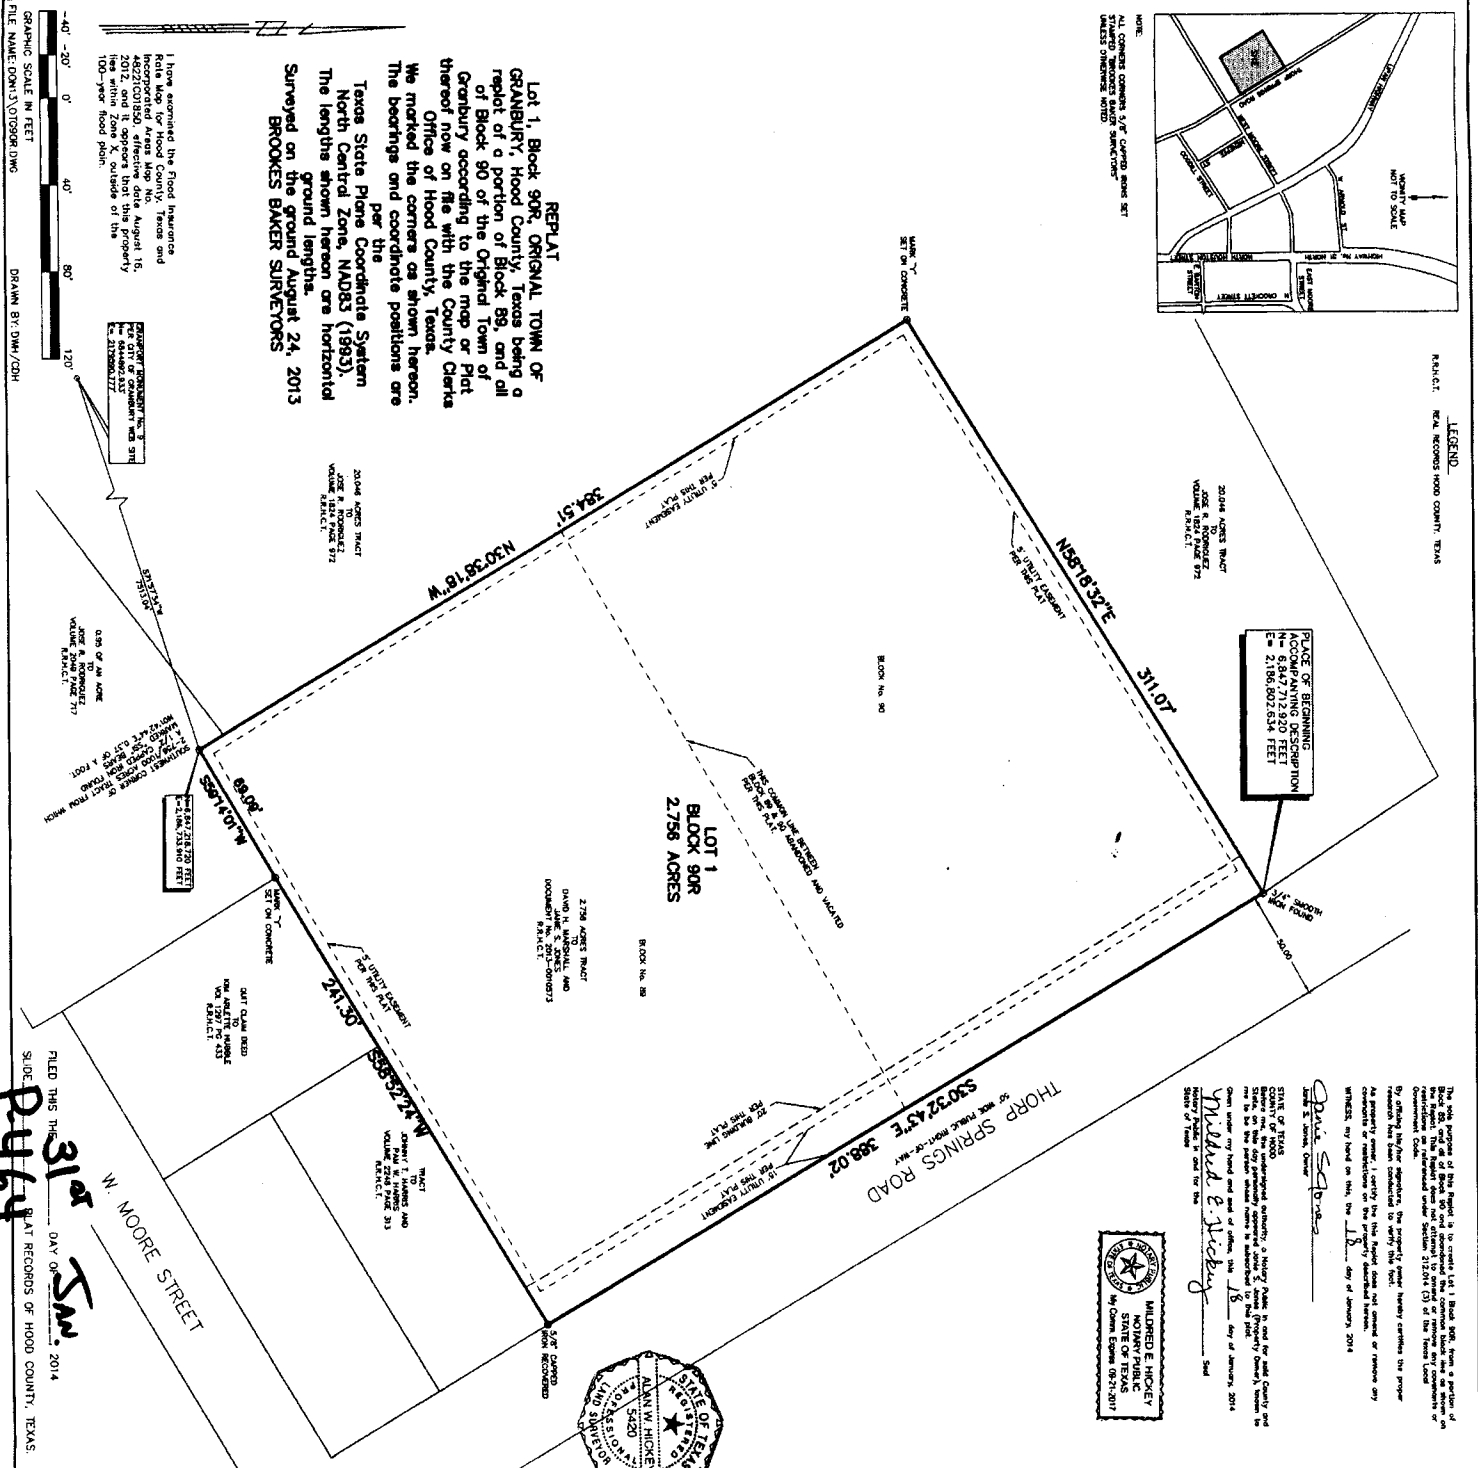





FILED FOR RECORD
 AT 03:41 P.M.
 JAN 31 2014
 County Clerk, Hood County, TX

SURVEYOR:
 ALAN W. HICKEY
 BROOKS BAKER SURVEYORS
 930 HICKEY COURT
 GRANBURRY, TEXAS 76049
 (817) 279-0232
 alan@brooksbaakersurveyors.com