



(15) B:\J\100911931\A\100911931\100911931.dwg - 01-15-99 - 01-15-99  
 (12) B:\J\100911931\A\100911931\100911931.dwg - 01-15-99 - 01-15-99  
 (11) B:\J\100911931\A\100911931\100911931.dwg - 01-15-99 - 01-15-99  
 (10) B:\J\100911931\A\100911931\100911931.dwg - 01-15-99 - 01-15-99  
 (9) B:\J\100911931\A\100911931\100911931.dwg - 01-15-99 - 01-15-99  
 (8) B:\J\100911931\A\100911931\100911931.dwg - 01-15-99 - 01-15-99  
 (7) B:\J\100911931\A\100911931\100911931.dwg - 01-15-99 - 01-15-99  
 (6) B:\J\100911931\A\100911931\100911931.dwg - 01-15-99 - 01-15-99  
 (5) B:\J\100911931\A\100911931\100911931.dwg - 01-15-99 - 01-15-99  
 (4) B:\J\100911931\A\100911931\100911931.dwg - 01-15-99 - 01-15-99  
 (3) B:\J\100911931\A\100911931\100911931.dwg - 01-15-99 - 01-15-99  
 (2) B:\J\100911931\A\100911931\100911931.dwg - 01-15-99 - 01-15-99  
 (1) B:\J\100911931\A\100911931\100911931.dwg - 01-15-99 - 01-15-99

MARTIN J. WELLS SURVEY, A-1651  
 LOUIE F. GILLEY  
 VOL. 1565, PG. 117

REVISED PLAT  
 REMUDA RANCH ESTATES  
 VOL. 360A, PG. 36

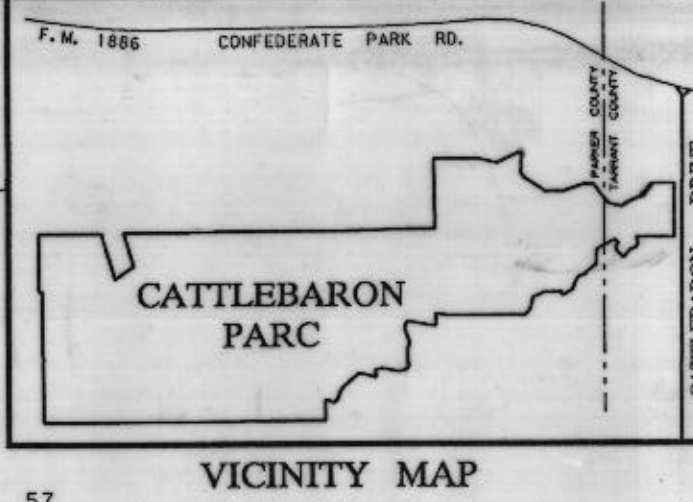

REVISIONS	DATE	TM	J.F.A.	DATE
	9/7/99-04			1-15-99
PROJECT NO.		DRAWN BY	APPROVED BY	DATE

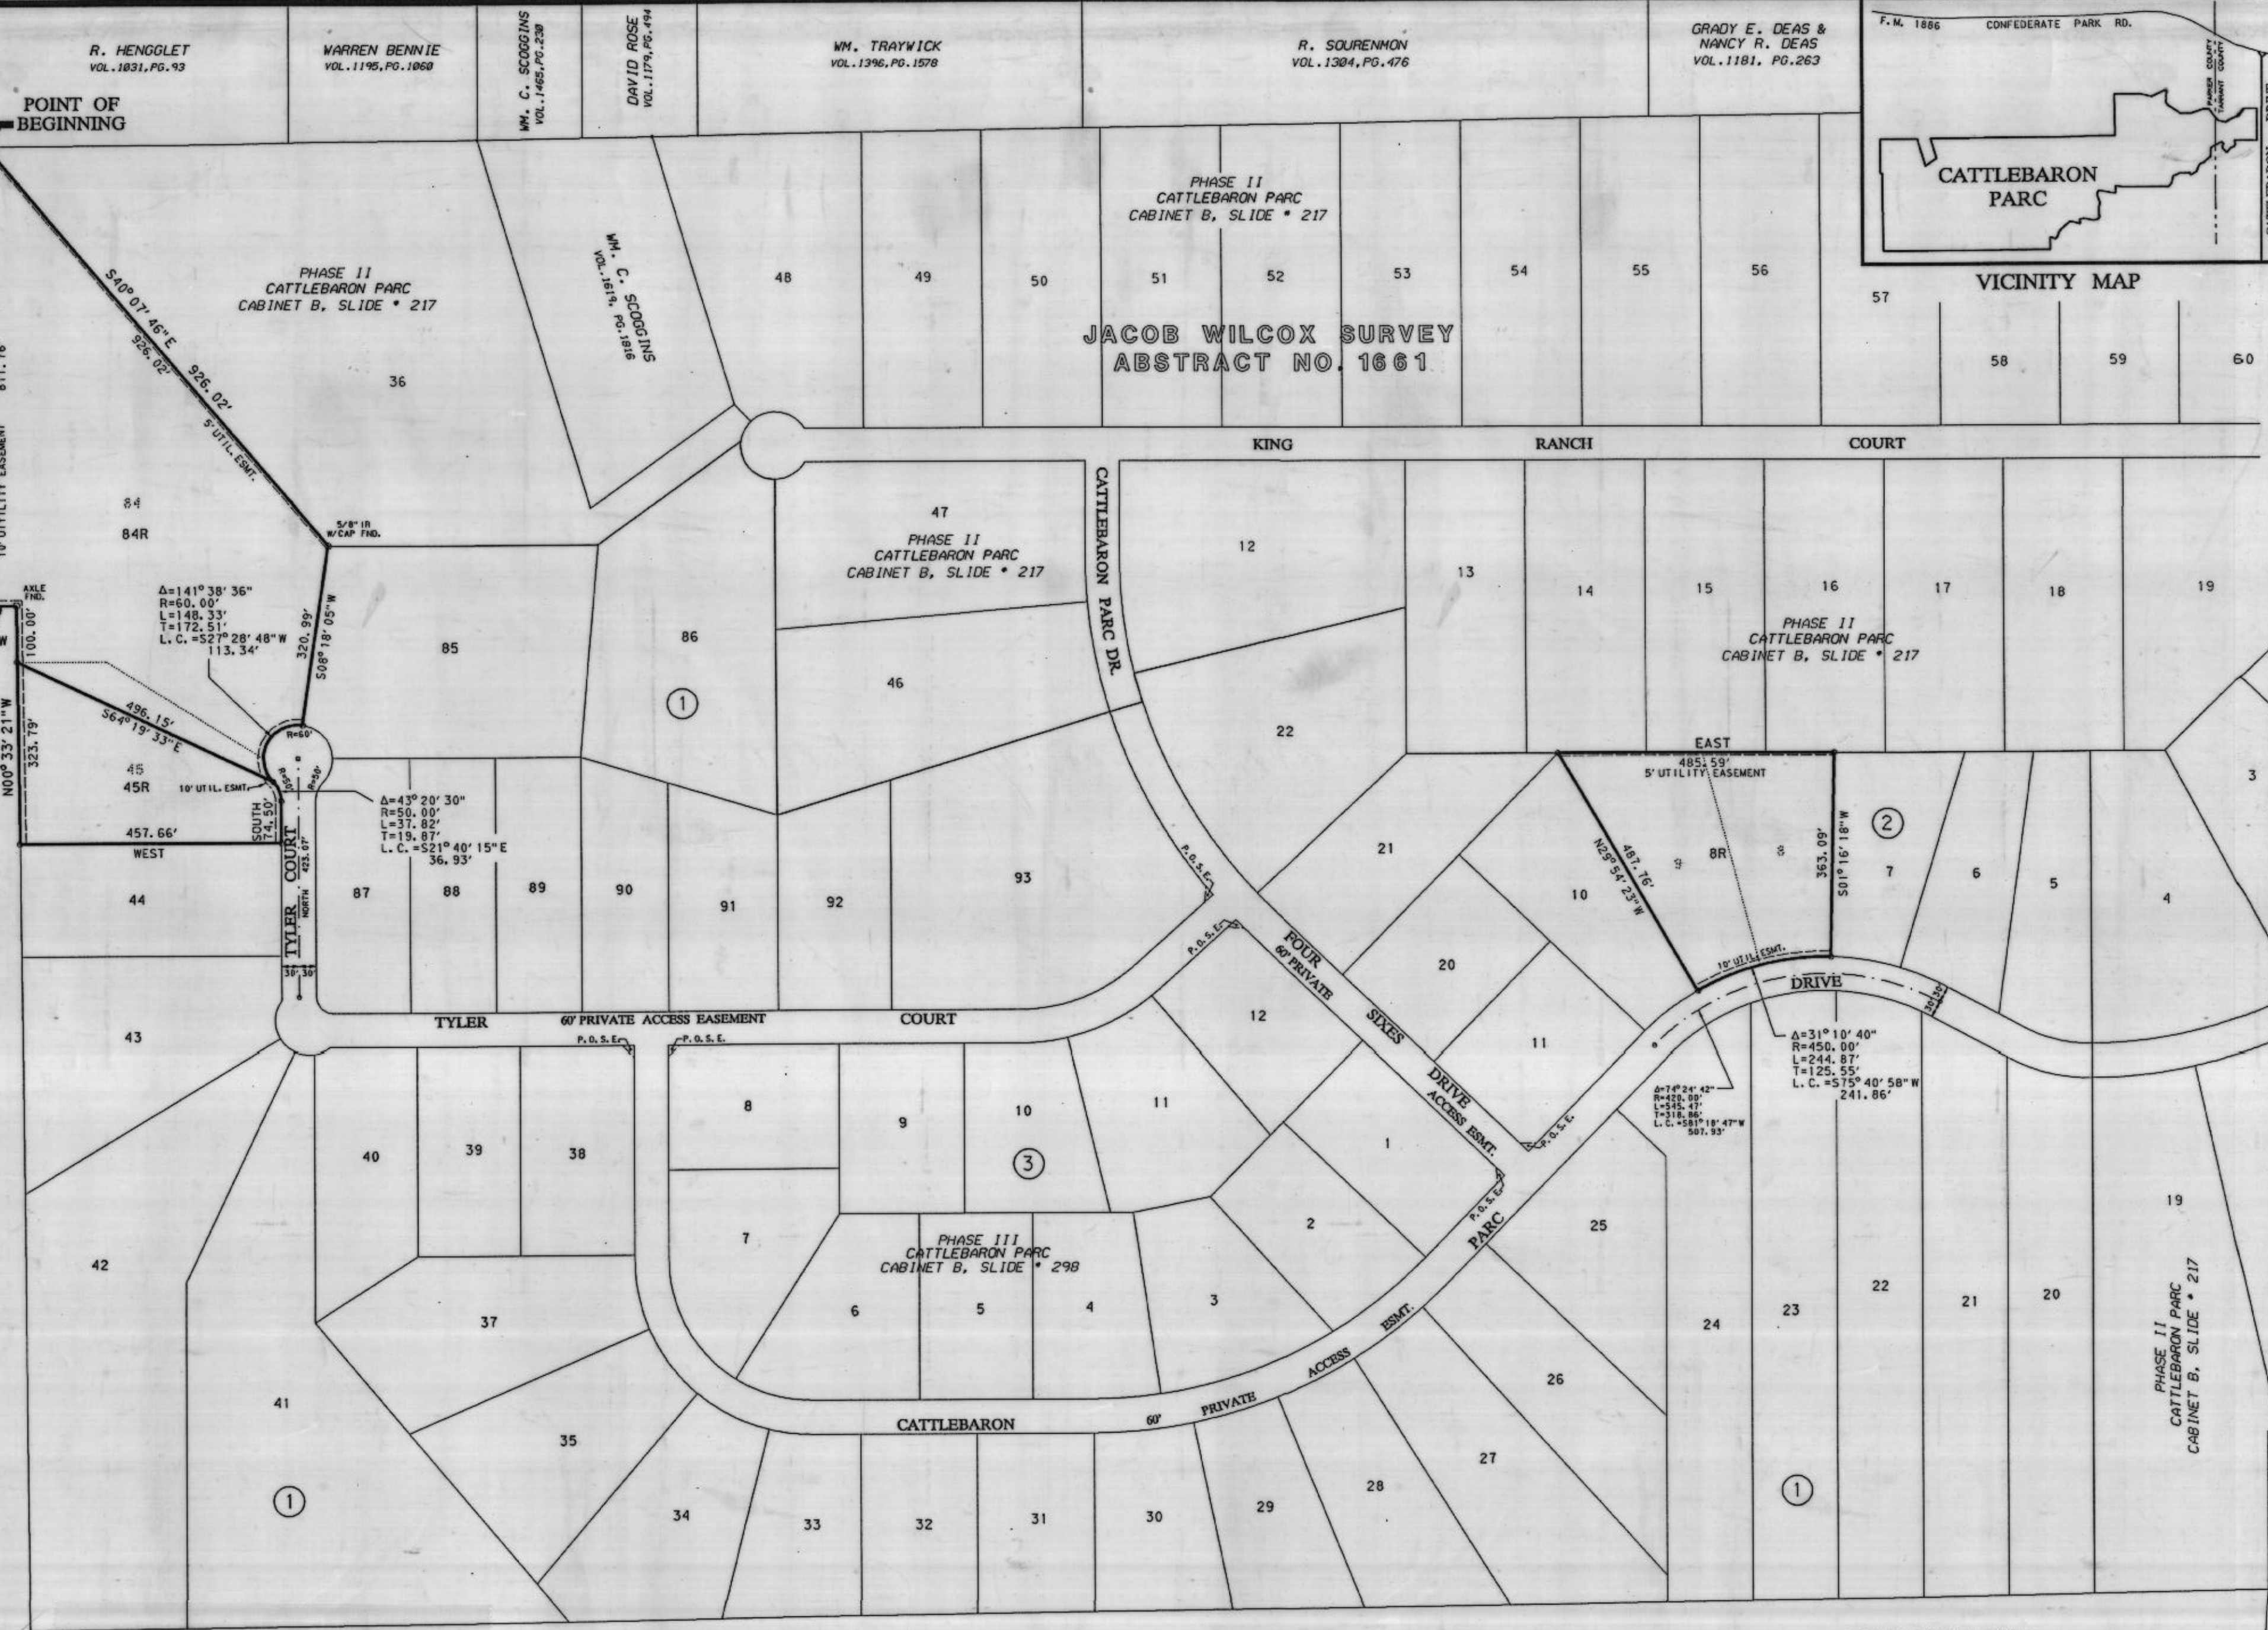


Doc 00407983  
 Bk 1910  
 OR 570  
 Pg 60

FILED AND RECORDED  
 OFFICIAL PUBLIC RECORDS  
 ON FEBRUARY 15, 2001  
 DOCUMENT NUMBER: 00407983  
 BY: Melissa Heilige

STATE OF TEXAS  
 COUNTY OF PARKER  
 I hereby certify that this instrument was filed on the date and time stamped herein by me and was duly recorded in the volume and page of the said records of Parker County as stamped herein by me.  
 Feb 05, 2001  
 SERGE WANKAM, COUNTY CLERK  
 PARKER COUNTY

REVISED PLAT  
 REMUDA RANCH ESTATES  
 VOL. 360A, PG. 36

OWNER DEVELOPER  
 CATTLEBARON PARC J.V.  
 3800 HULEN STREET  
 SUITE 101  
 FORT WORTH, TX 76107  
 (817) 737-4044

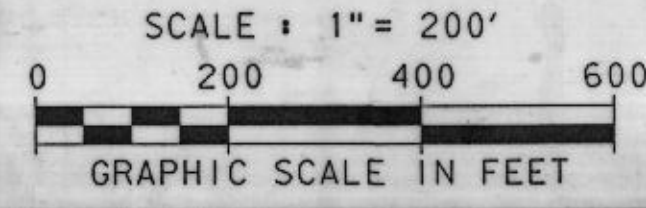

THIS PLAT FILED IN CABINET \_\_\_\_\_, SLIDE \_\_\_\_\_, DATE \_\_\_\_\_  
 A FINAL PLAT OF  
 LOTS 45R AND 84R, BLOCK 1  
 LOT 8R BLOCK 2  
**CATTLEBARON PARC**  
 AN ADDITION TO PARKER COUNTY, SITUATED IN THE JACOB WILCOX SURVEY, ABSTRACT NO. 1661, PARKER COUNTY, TEXAS.  
 CASE # FS 99005 PREPARED ON 01-15-99 PHASE III

**Carter & Burgess**  
 Considerate in Planning, Engineering, Architecture,  
 Construction Management and Related Services  
 CARTER & BURGESS, INC.  
 3880 HULEN STREET  
 FORT WORTH, TX 76107-7254  
 (817) 733-6000

SHEET  
**1**  
 OF 2 SHEETS