




C782

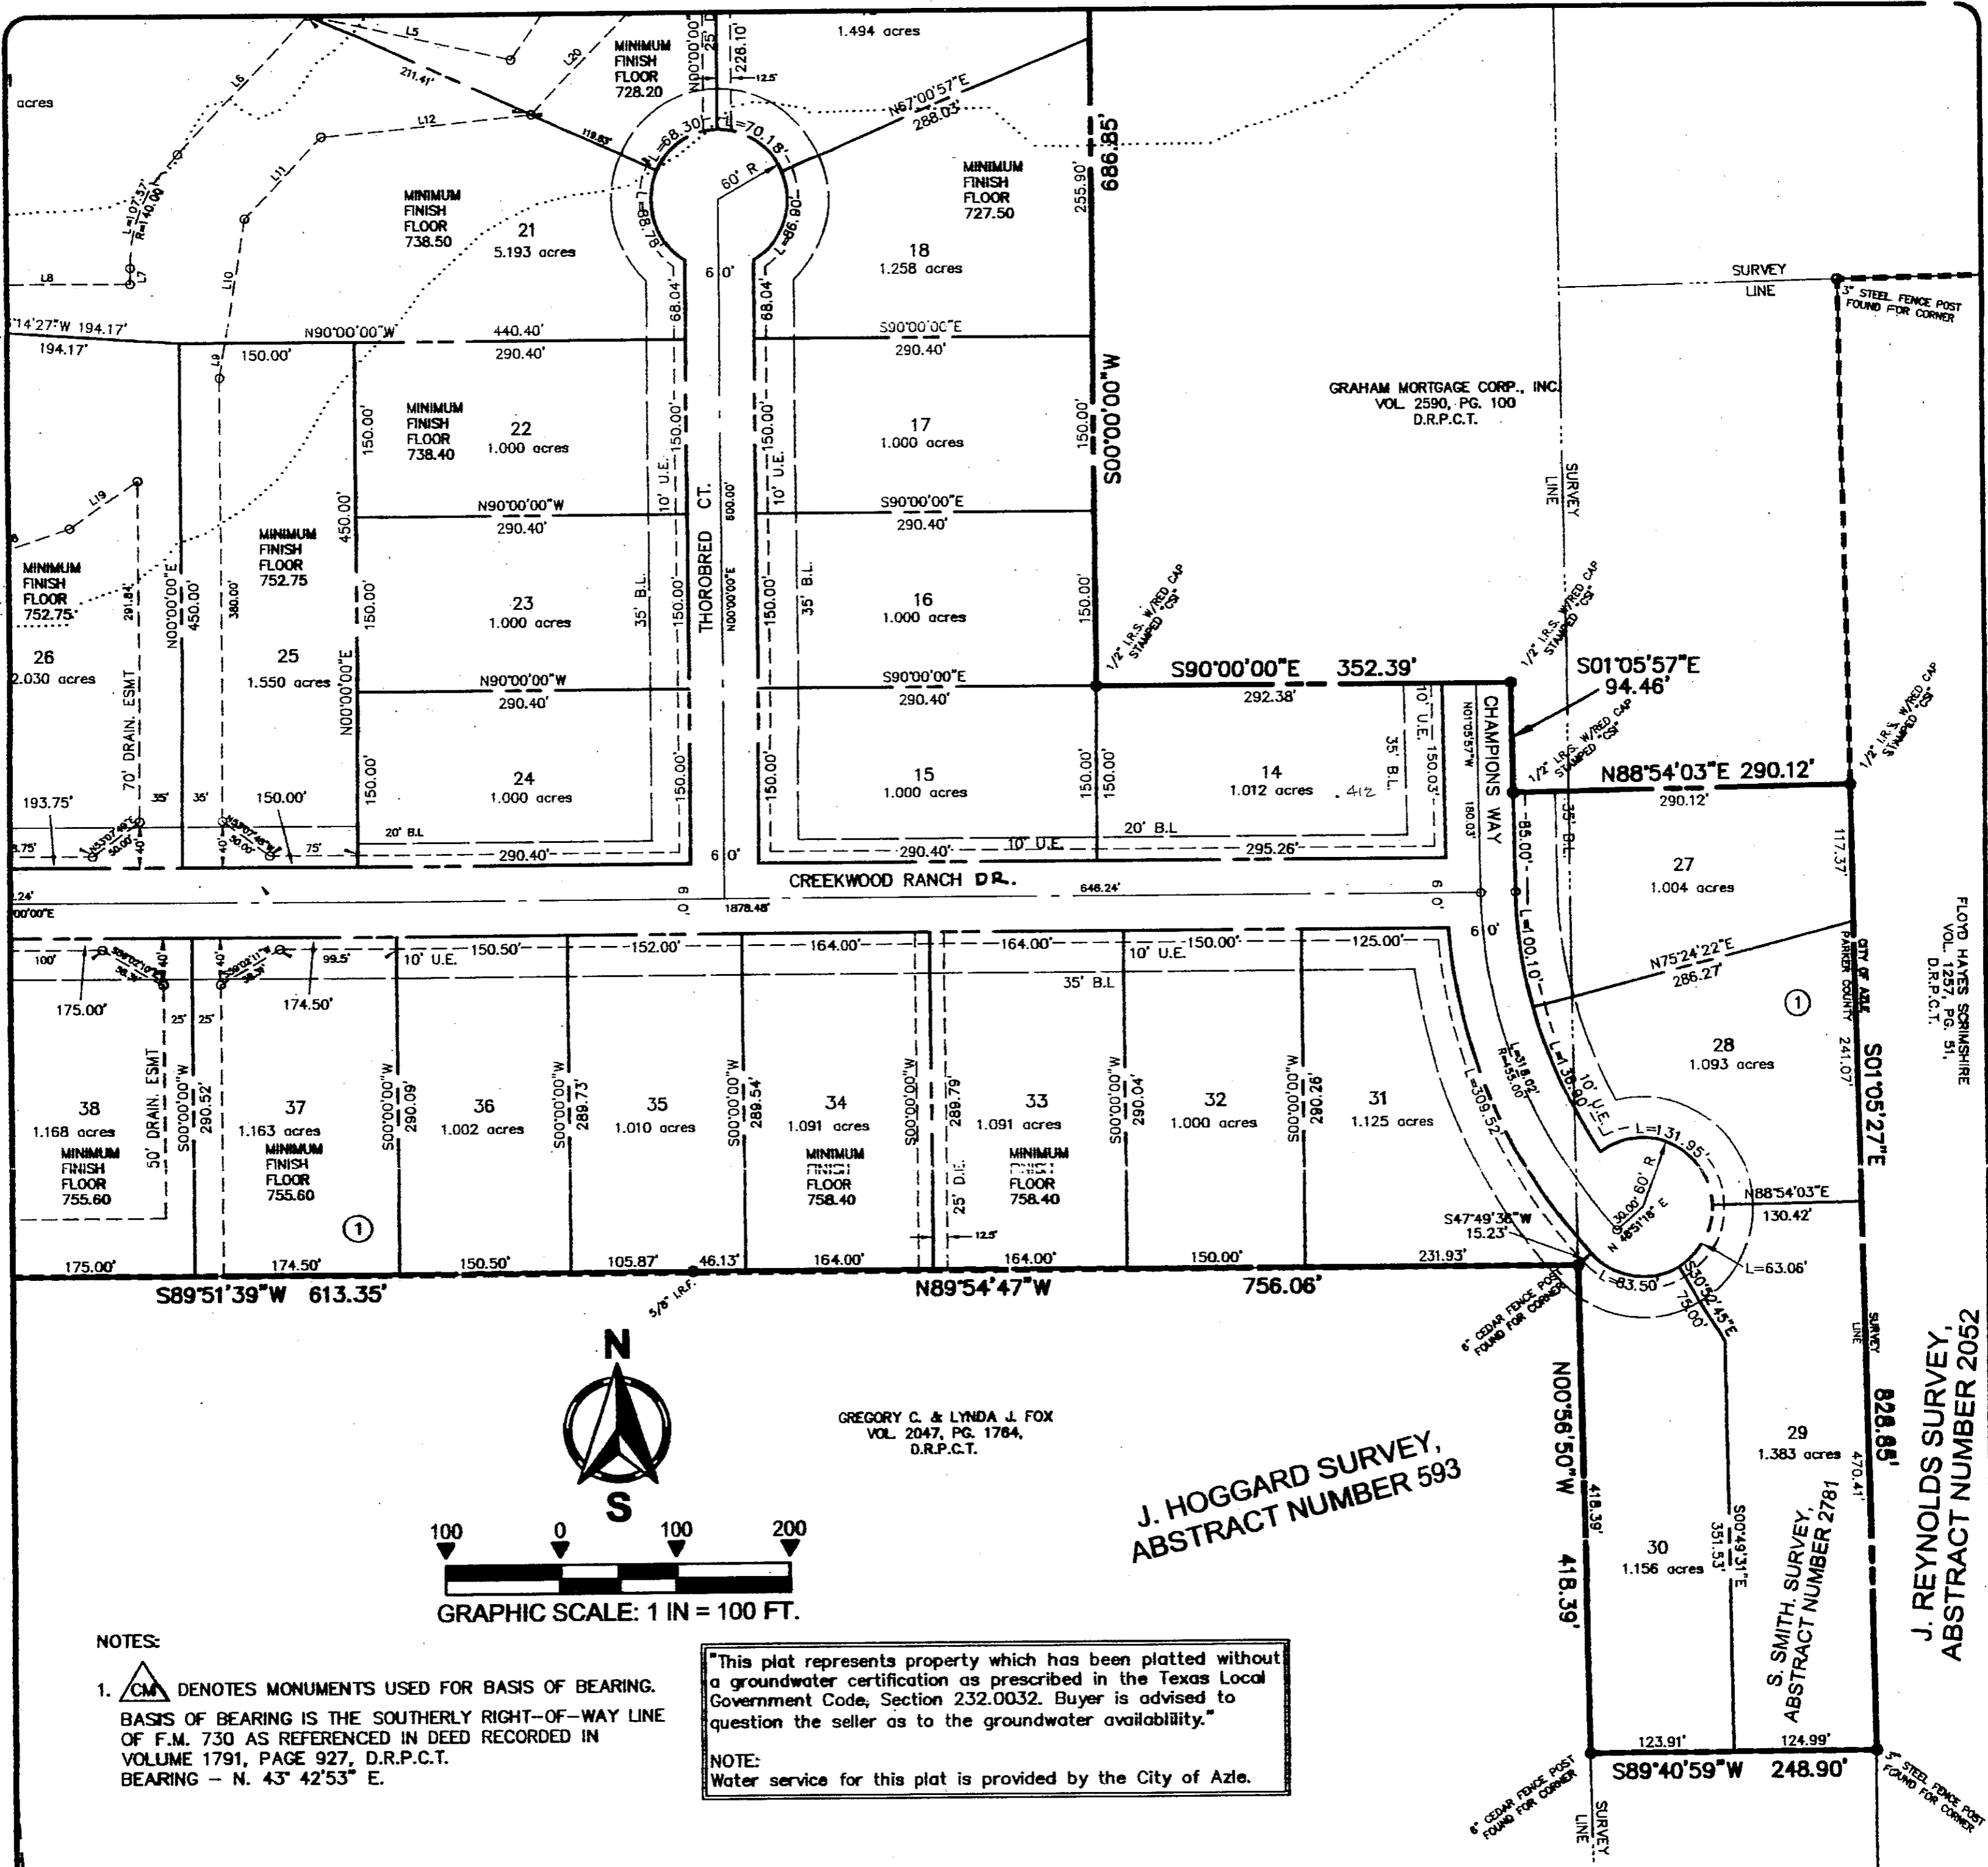


LOCATION MAP
Not to Scale

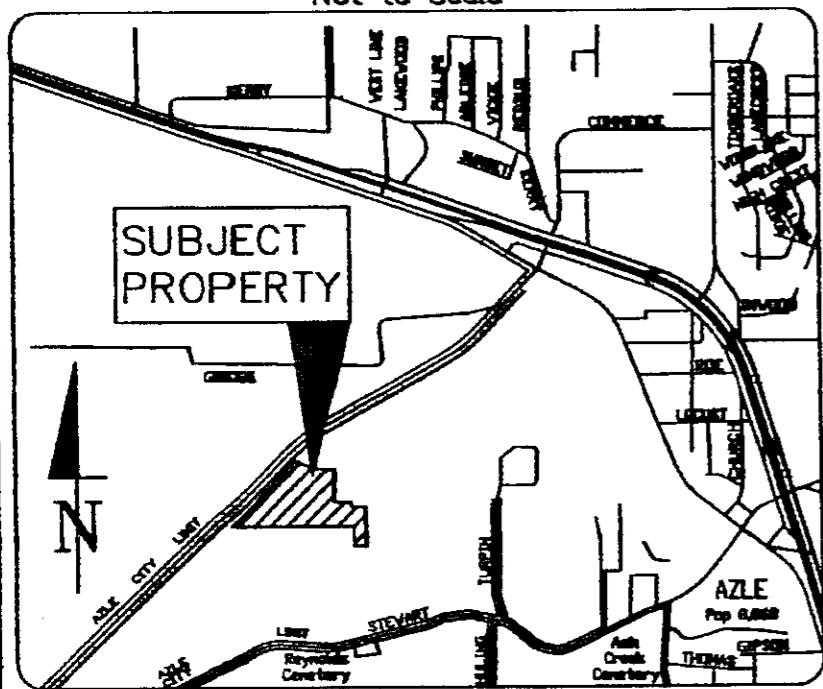

KEY MAP
Not to Scale

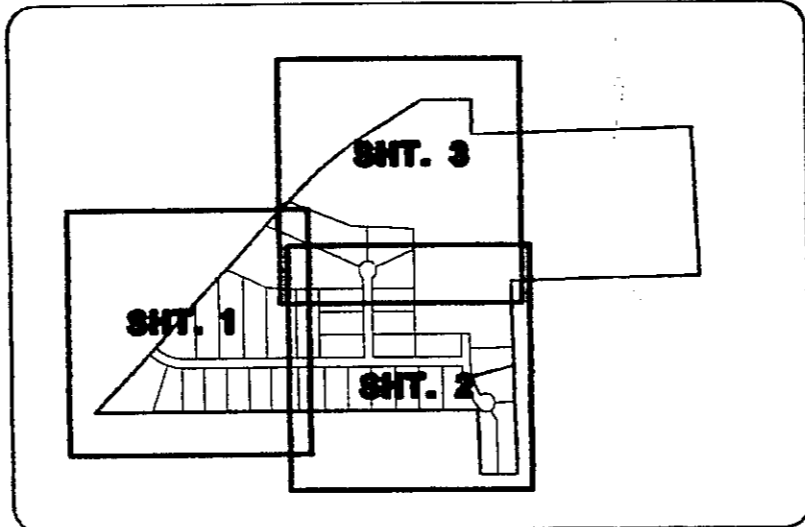

ACCT. NO.: 11645
SCH. DIST.: AZ
CITY: CO/AZ
MAP NO.: N09

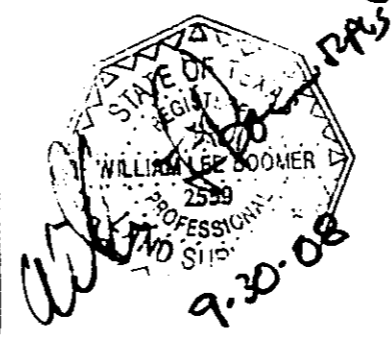

FINAL PLAT
LOTS 27-44, BLOCK 1 & LOTS 14-30, BLOCK 2, CREEKWOOD RANCH ESTATES

BEING 53.722 ACRES OF LAND SITUATED IN THE S.A. DODSON SURVEY, ABSTRACT NUMBER 363, AND THE S. SMITH SURVEY, ABSTRACT NUMBER 2781, PARKER COUNTY, TEXAS

PREPARED FEBRUARY 17, 2007

CivilSolutions Inc

Engineers Surveyors Planners
P.O. Box 100247, Fort Worth, Texas, 76185
(817) 423-0060 (817) 346-0520 Fax

PLAT FILED _____ 2008
CABINET _____ SLIDE _____
PARKER COUNTY PLAT RECORDS

DEVELOPERS:
GRAHAM MORTGAGE CORP., INC.
3838 OAK LAWN AVENUE, SUITE 1500
DALLAS, TEXAS 75219
CONTACT: ADLAI PENNINGTON
(214) 522-6400
(214) 522-6103 fax