

Doc Bk Vol Pg
00398797 OR 1889 1773

B-523

FILED AND RECORDED
OFFICIAL PUBLIC RECORDS
On: Sep 26, 2000 at 03:56P

Document Number: 00398797

Amount: .00

By
Pat Hamilton


STATE OF TEXAS COUNTY OF PARKER
I hereby certify that this instrument was
filed on the date and time stamped hereon by me
and was duly recorded in the volume and page
of the named records of Parker County
as stamped hereon by me.

Sep 26, 2000

JEROME BRUNSON, COUNTY CLERK
PARKER COUNTY



SCALE: 1" = 50'

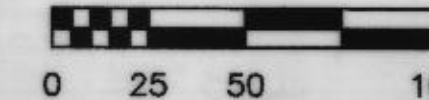

LOCATION MAP


SCALE: 1" = 2000'



NOTE:

ALL CORNERS MARKED WITH A 1/2" STEEL ROD UNLESS OTHERWISE NOTED.

RANCH HOUSE
WATER CO. INC.
VOL. 1677, P. 1109

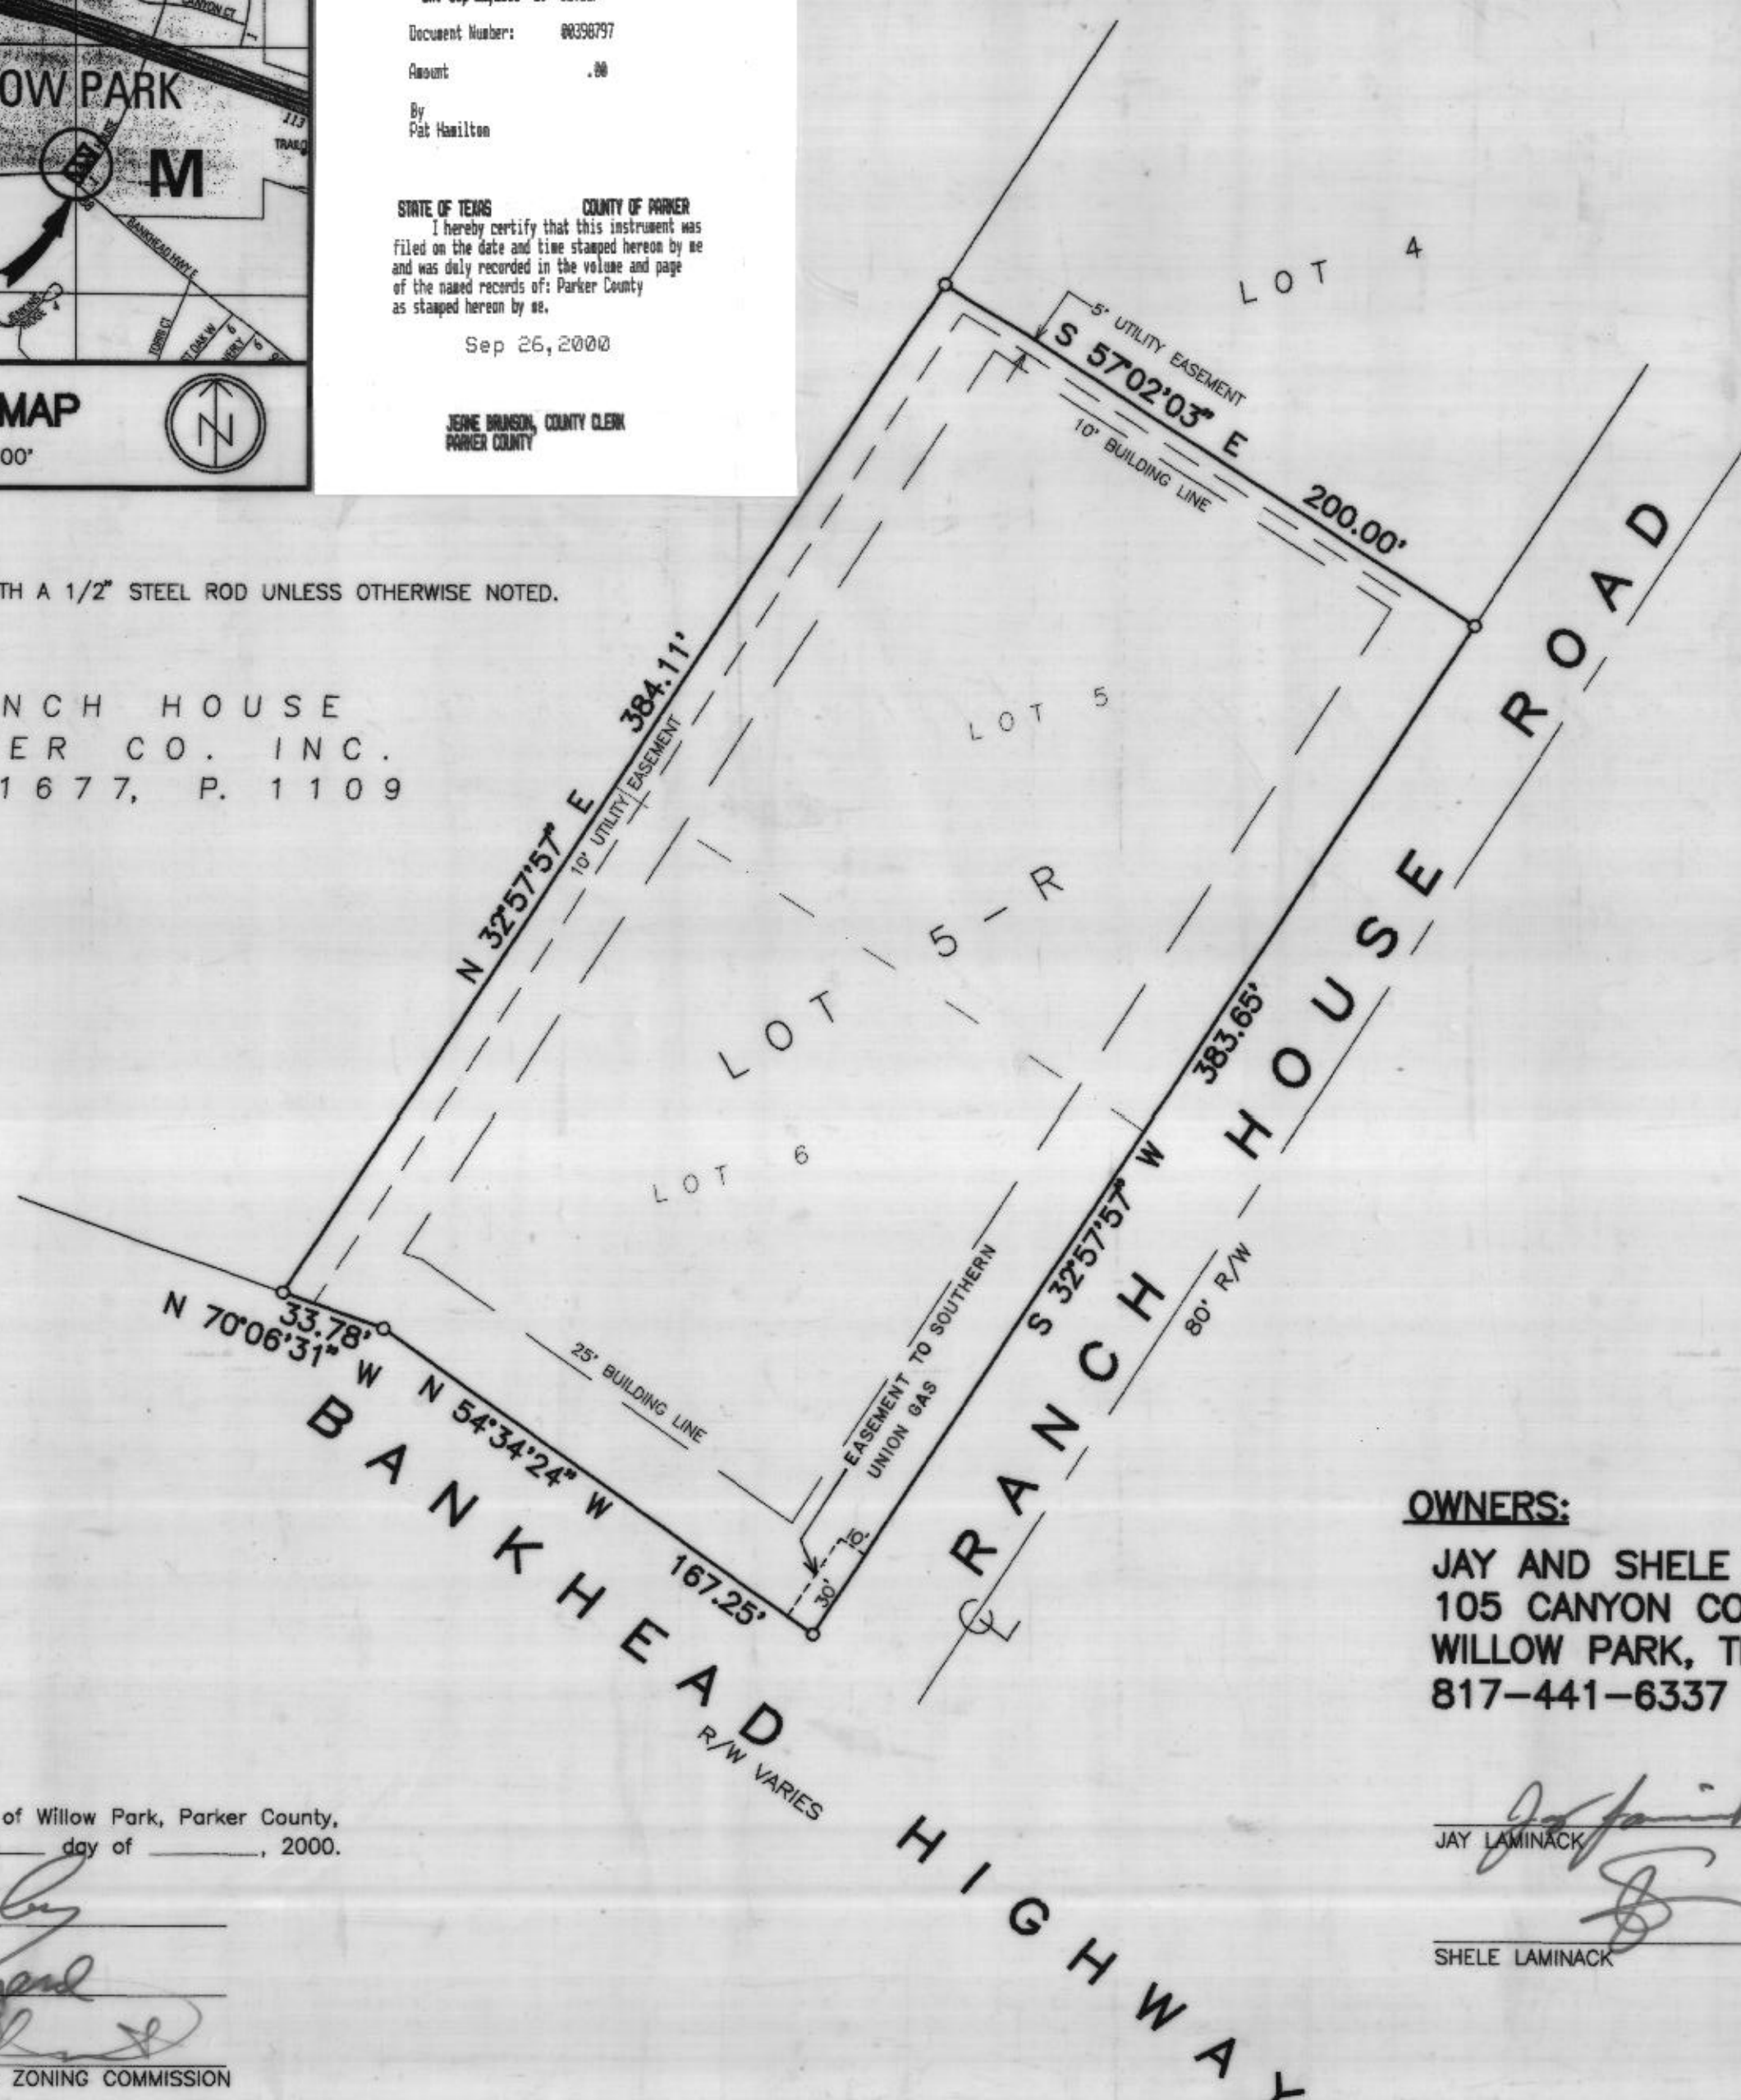

REVISED PLAT
LOT 5-R, BLOCK 3
EL CHICO SOUTH
BEING A REVISION OF LOTS 5 AND 6, BLOCK 3
EL CHICO SOUTH
CITY OF WILLOW PARK, PARKER COUNTY, TEXAS
AS RECORDED IN
CABINET B, PAGE 97
PLAT RECORDS, PARKER COUNTY, TEXAS

MAY, 2000

OWNERS:

JAY AND SHELE LAMINACK
105 CANYON COURT
WILLOW PARK, TEXAS 76087
817-441-6337

JAY LAMINACK
SHELE LAMINACK

I HEREBY CERTIFY THAT THE PLAT AS SHOWN HEREON IS A TRUE AND
CORRECT REPRESENTATION OF THE FACTS AS FOUND BY A BOUNDARY
SURVEY PERFORMED ON THE GROUND IN MARCH, 2000, AND THAT
THE LOT CORNERS HAVE BEEN SET ACCORDING TO THE LINES AND
DIMENSIONS AS SHOWN HEREON.



John A. Grant III 6-16-00
JOHN A. GRANT, III
REGISTERED PROFESSIONAL
LAND SURVEYOR 4151

APPROVED by the City of Willow Park, Parker County,
Texas, this the _____ day of _____, 2000.

Les Colby
MAYOR

Chitty Nappard
CITY SECRETARY

Chairman, PLANNING & ZONING COMMISSION

FIRE MARSHAL
CITY ENGINEER

Grant Engineering

Engineers Surveyors Planners
3244 Hemphill Fort Worth, Texas 76110 817-923-3131

PCB 523