


TEXAS
NATIONAL
GUARD
ARMORY

MIDDLE
SCHOOL

BUILDING PERMITS WILL NOT BE ISSUED,
BY THE CITY OF WEATHERFORD, ON ANY
OF THESE PLATED LOTS UNTIL ALL
UTILITIES, ELECTRIC, SEWER, WATER, GAS
AND STREETS ARE COMPLETED TO CITY
SPECIFICATIONS.

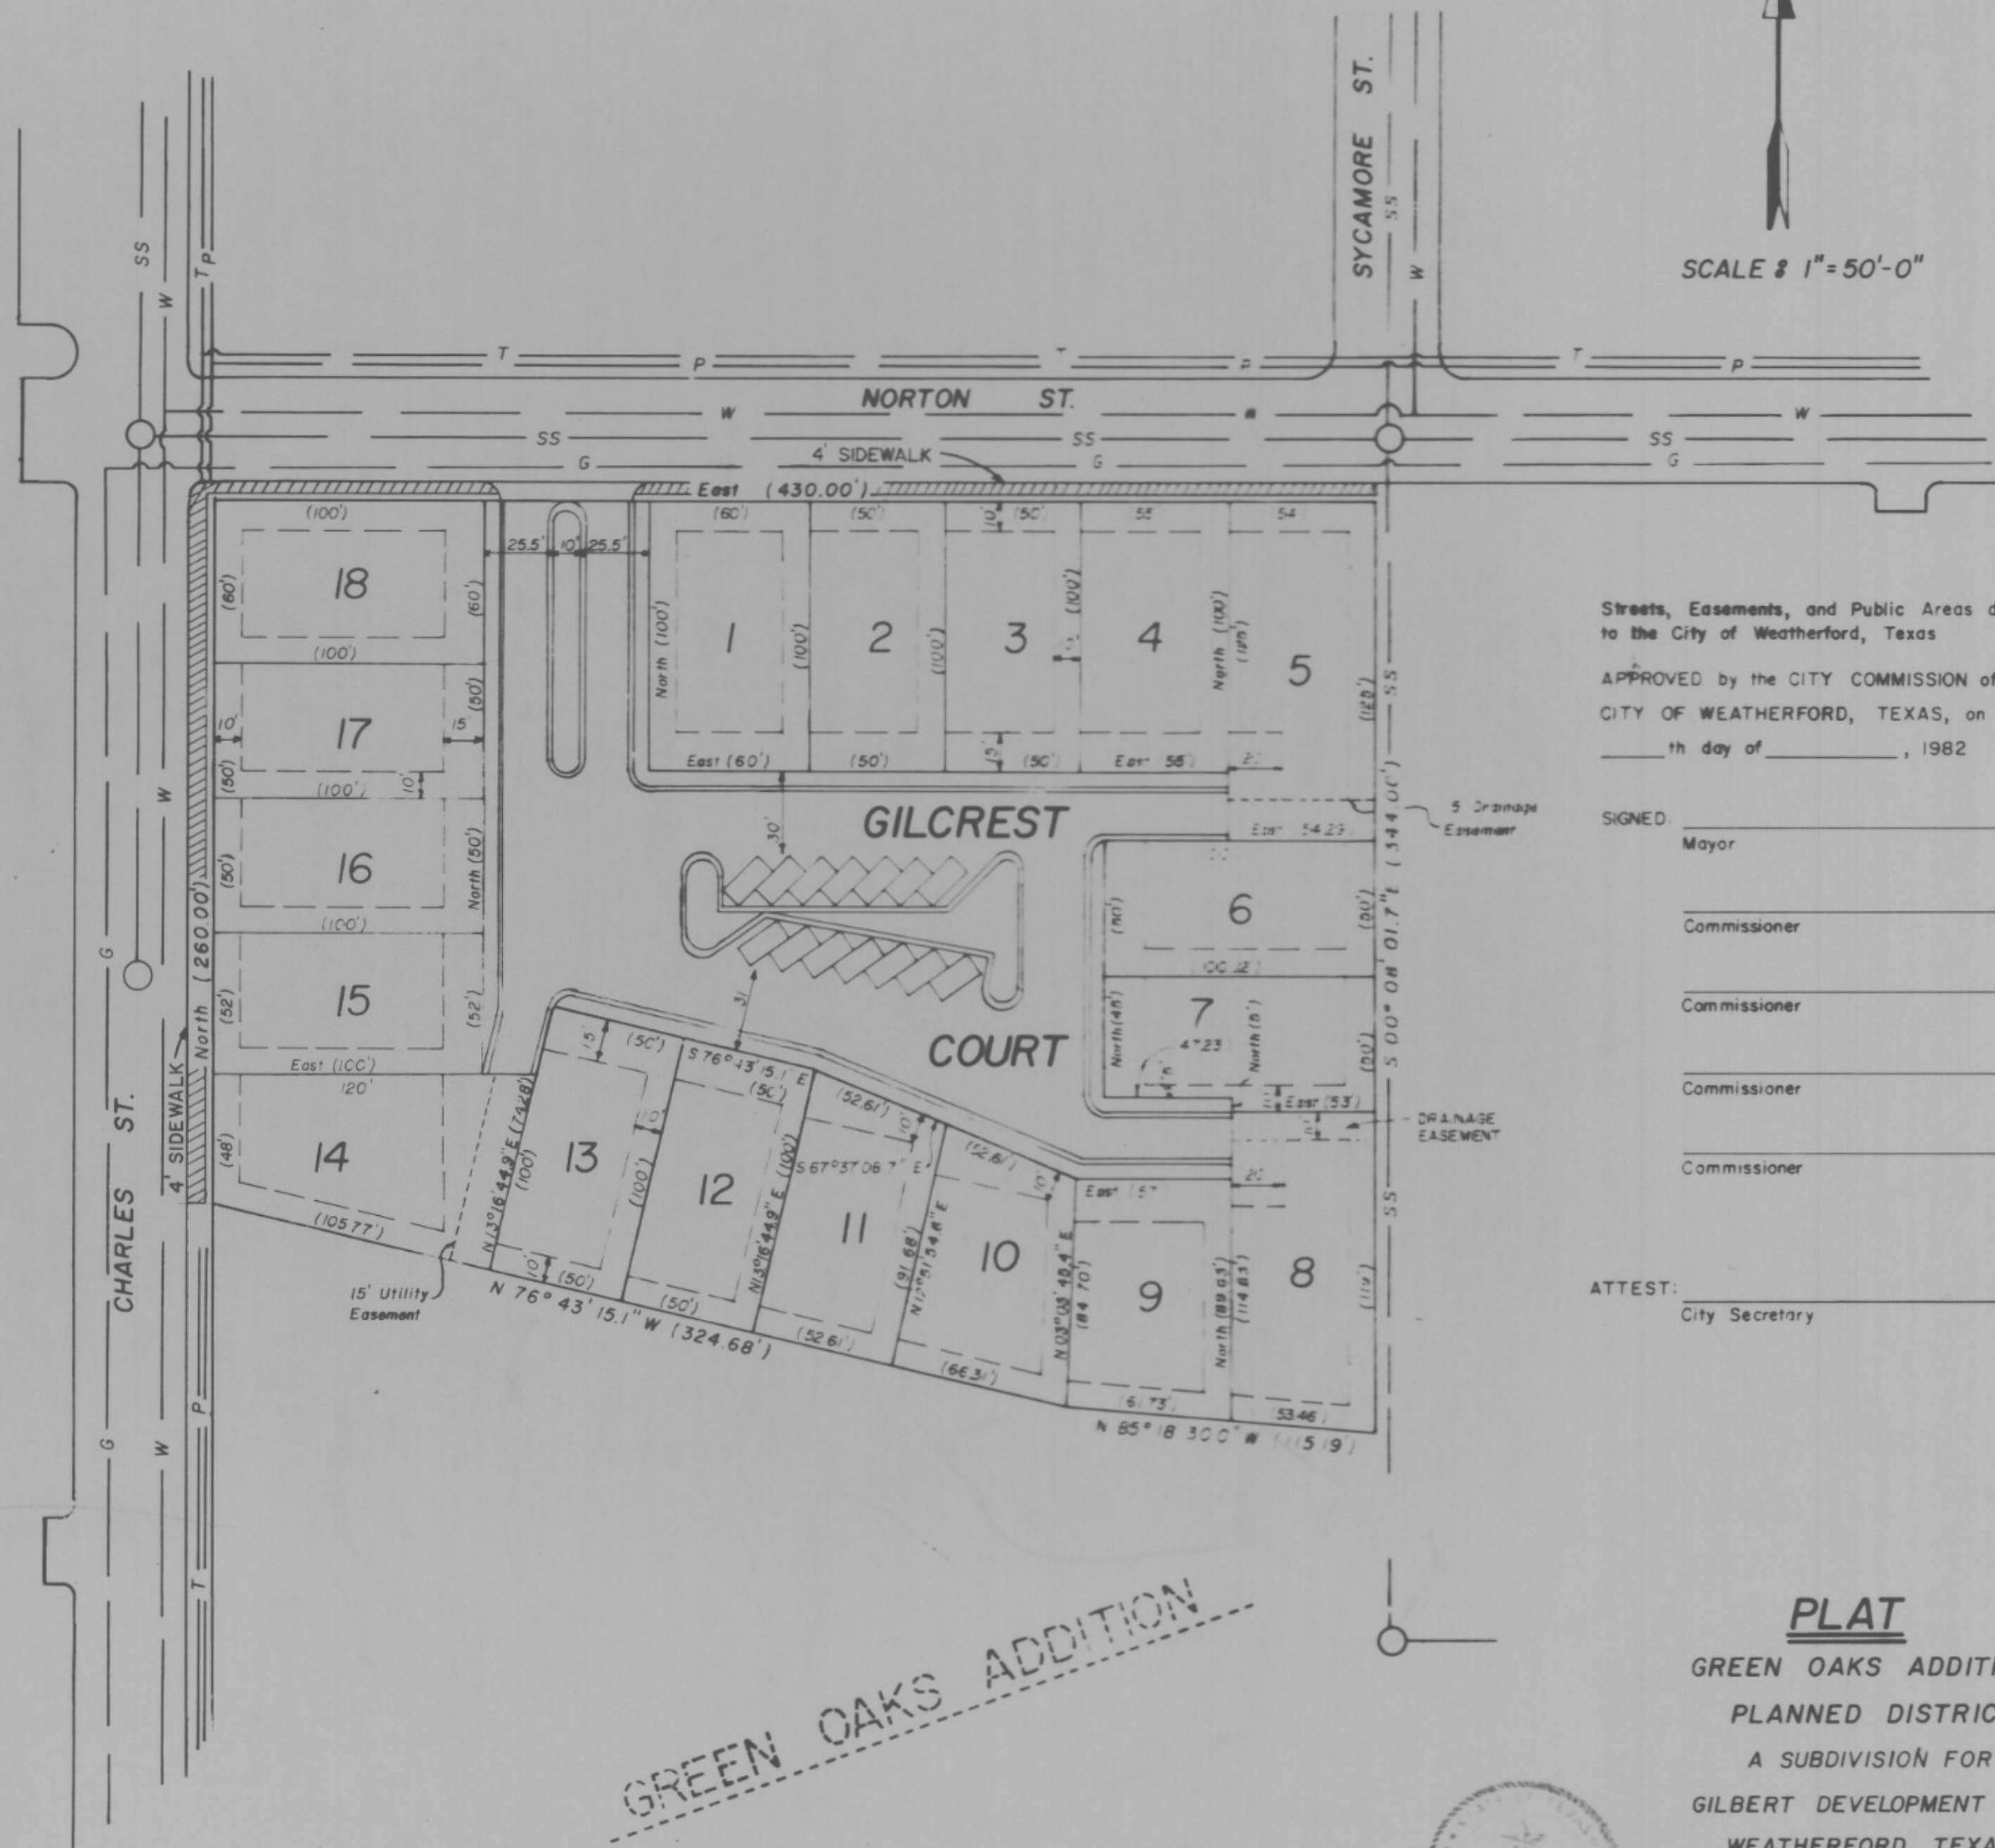

Streets, Easements, and Public Areas dedicated
to the City of Weatherford, Texas
APPROVED by the CITY COMMISSION of the
CITY OF WEATHERFORD, TEXAS, on this
____th day of _____, 1982

SIGNED: _____
Mayor

Commissioner

Commissioner

Commissioner

Commissioner
ATTEST: _____
City Secretary

GREEN OAKS ADDITION



PLAT
GREEN OAKS ADDITION--
PLANNED DISTRICT
A SUBDIVISION FOR
GILBERT DEVELOPMENT CO.
WEATHERFORD, TEXAS
SHEET 1 OF 2
PHASE ONE