
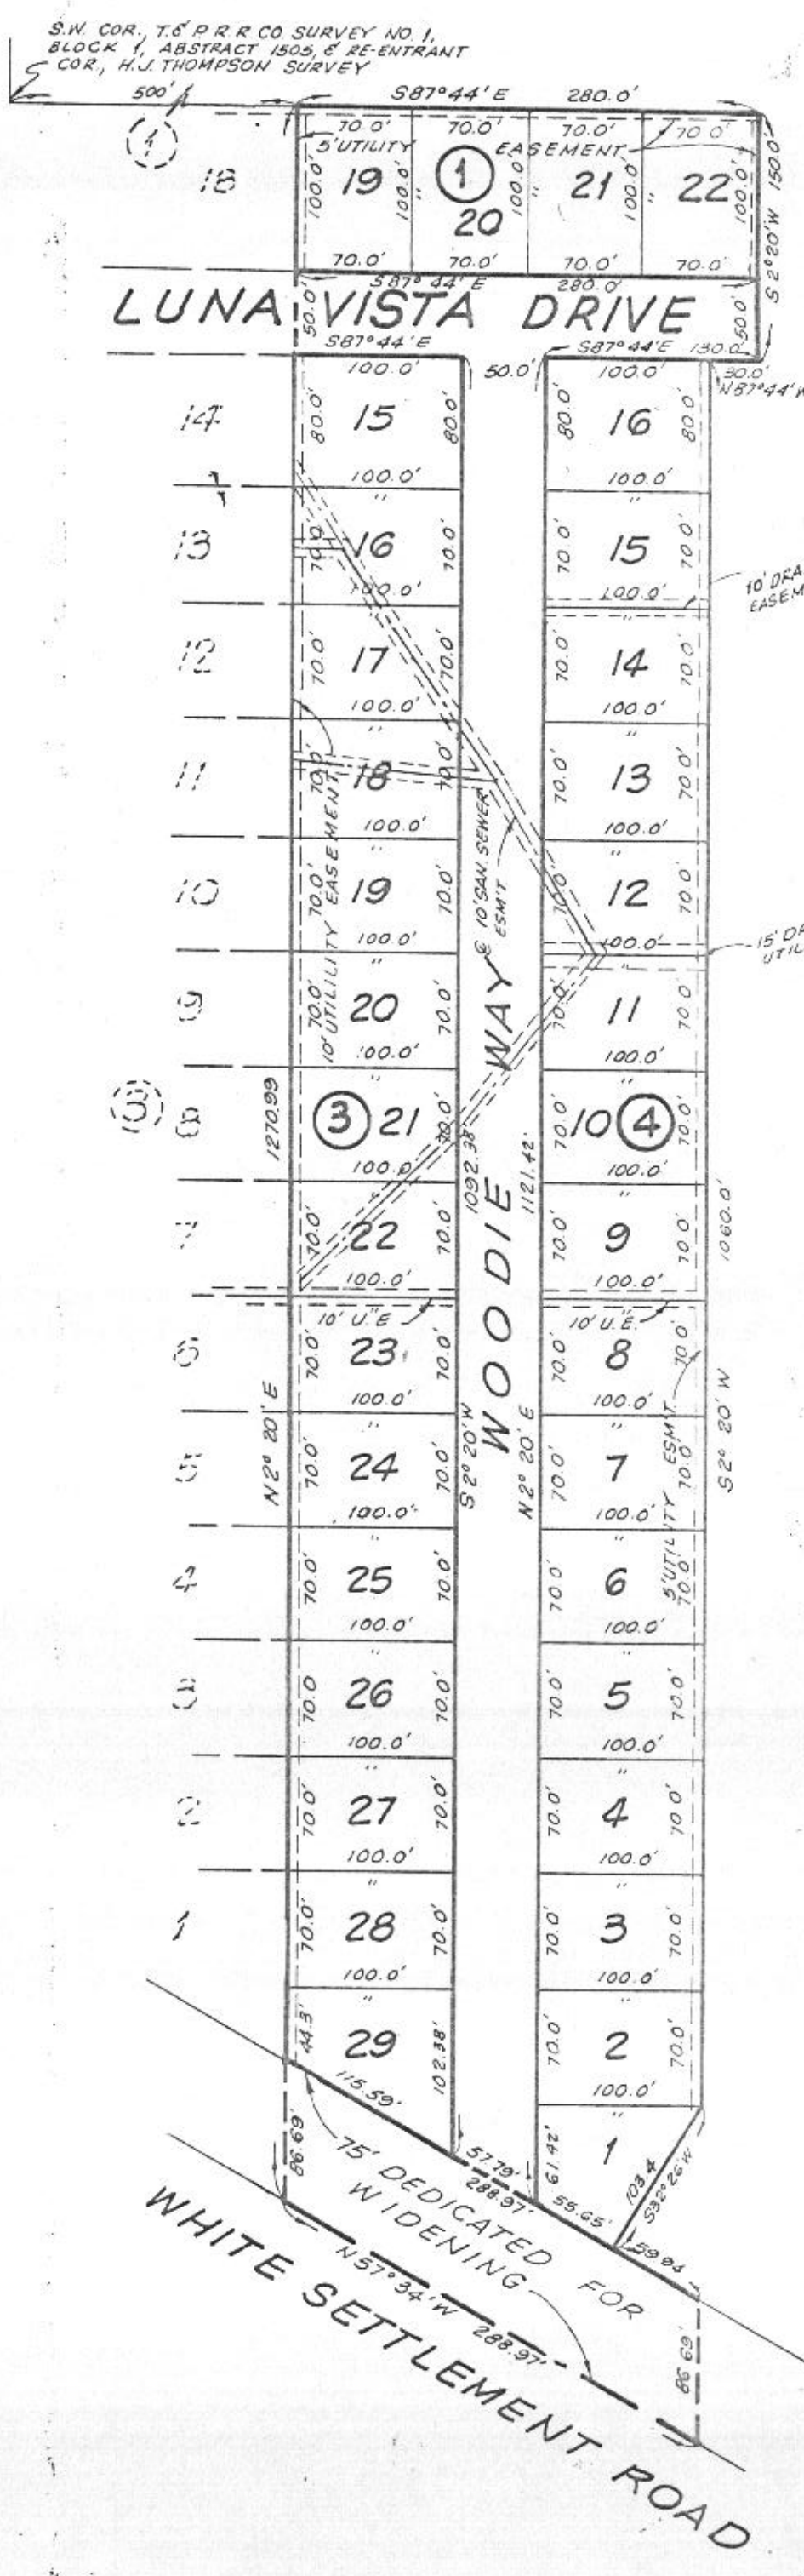


35415
 RECEIVED AND FILED
 FOR RECORD
 AT 2:30.0'clock P.M.
 MAY 05 1981
 CARRIE REED, Co. Clerk
 PARKER COUNTY, TEXAS
 By *[Signature]* Deputy

STATE OF TEXAS COUNTY OF PARKER
 I hereby certify that this instrument was filed
 on the date and time stamped hereon by me and
 was duly recorded in the volume and page of the
 named records of Parker County as stamped here-
 on by me.
 RECORDED MAY 05 1981
Carrie Reed
 County Clerk, Parker County, Tex.

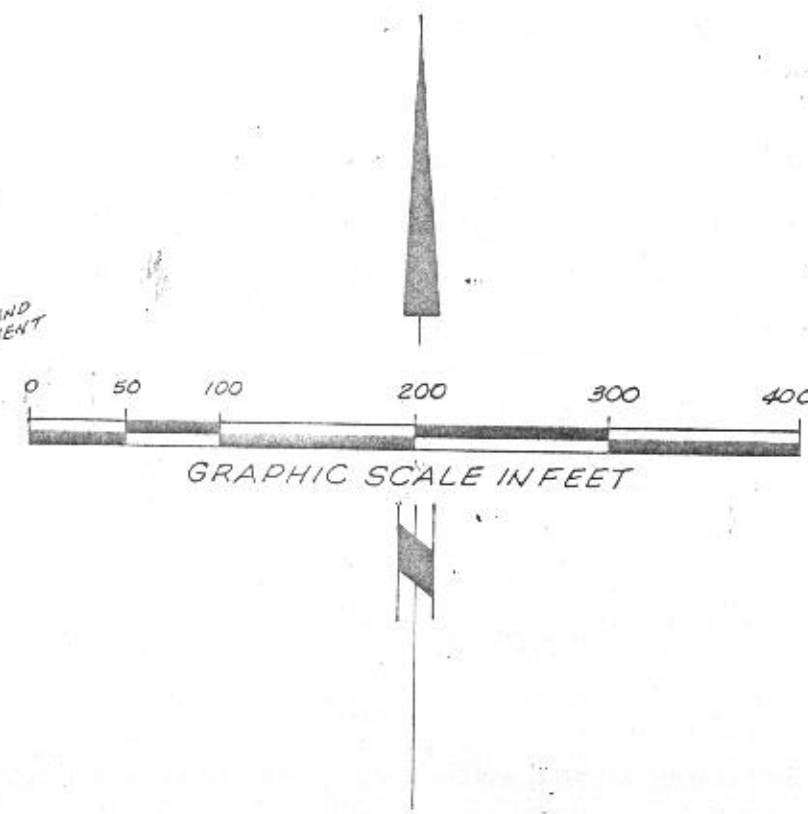

PLAT SHOWING
LOTS 19, THRU 22, BLOCK 1,
LOTS 15 THRU 29, BLOCK 3,
LOTS 1 THRU 16, BLOCK 4,
HILLTOP MOBILE
HOME PARK
 PARKER COUNTY, TEXAS
 BEING A SUBDIVISION OF A PORTION OF
 H.J. THOMPSON SURVEY A-2434

SURVEYED ON THE GROUND
 UNDER MY SUPERVISION DURING
 OCTOBER, 1980
R. A. Heffington



APPROVED FOR RECORDATION, this the 30 day of April, 1981,
 by the Commissioners Court of Parker County, Texas.
Glenn W. Budwell COUNTY JUDGE
[Signature] COMMISSIONER
[Signature] COMMISSIONER
[Signature] COMMISSIONER
[Signature] COMMISSIONER

Approval of this plat for record is not
 to be construed as acceptance of the
 roads depicted thereon as County
 maintained roads.

SURTEX, INC.
 REGISTERED PUBLIC SURVEYORS
 R. A. HEFFINGTON
 3001 RACE STREET
 P. O. Box 7021
 FORT WORTH, TEXAS 76111
 817/834-7481