


J. B. WYNN SURVEY, ABST No. 1637

Approved  
CITY COUNCIL  
CITY of WILLOW PARK TEXAS  
BY [Signature]  
MAYOR  
DATE 7-27-79

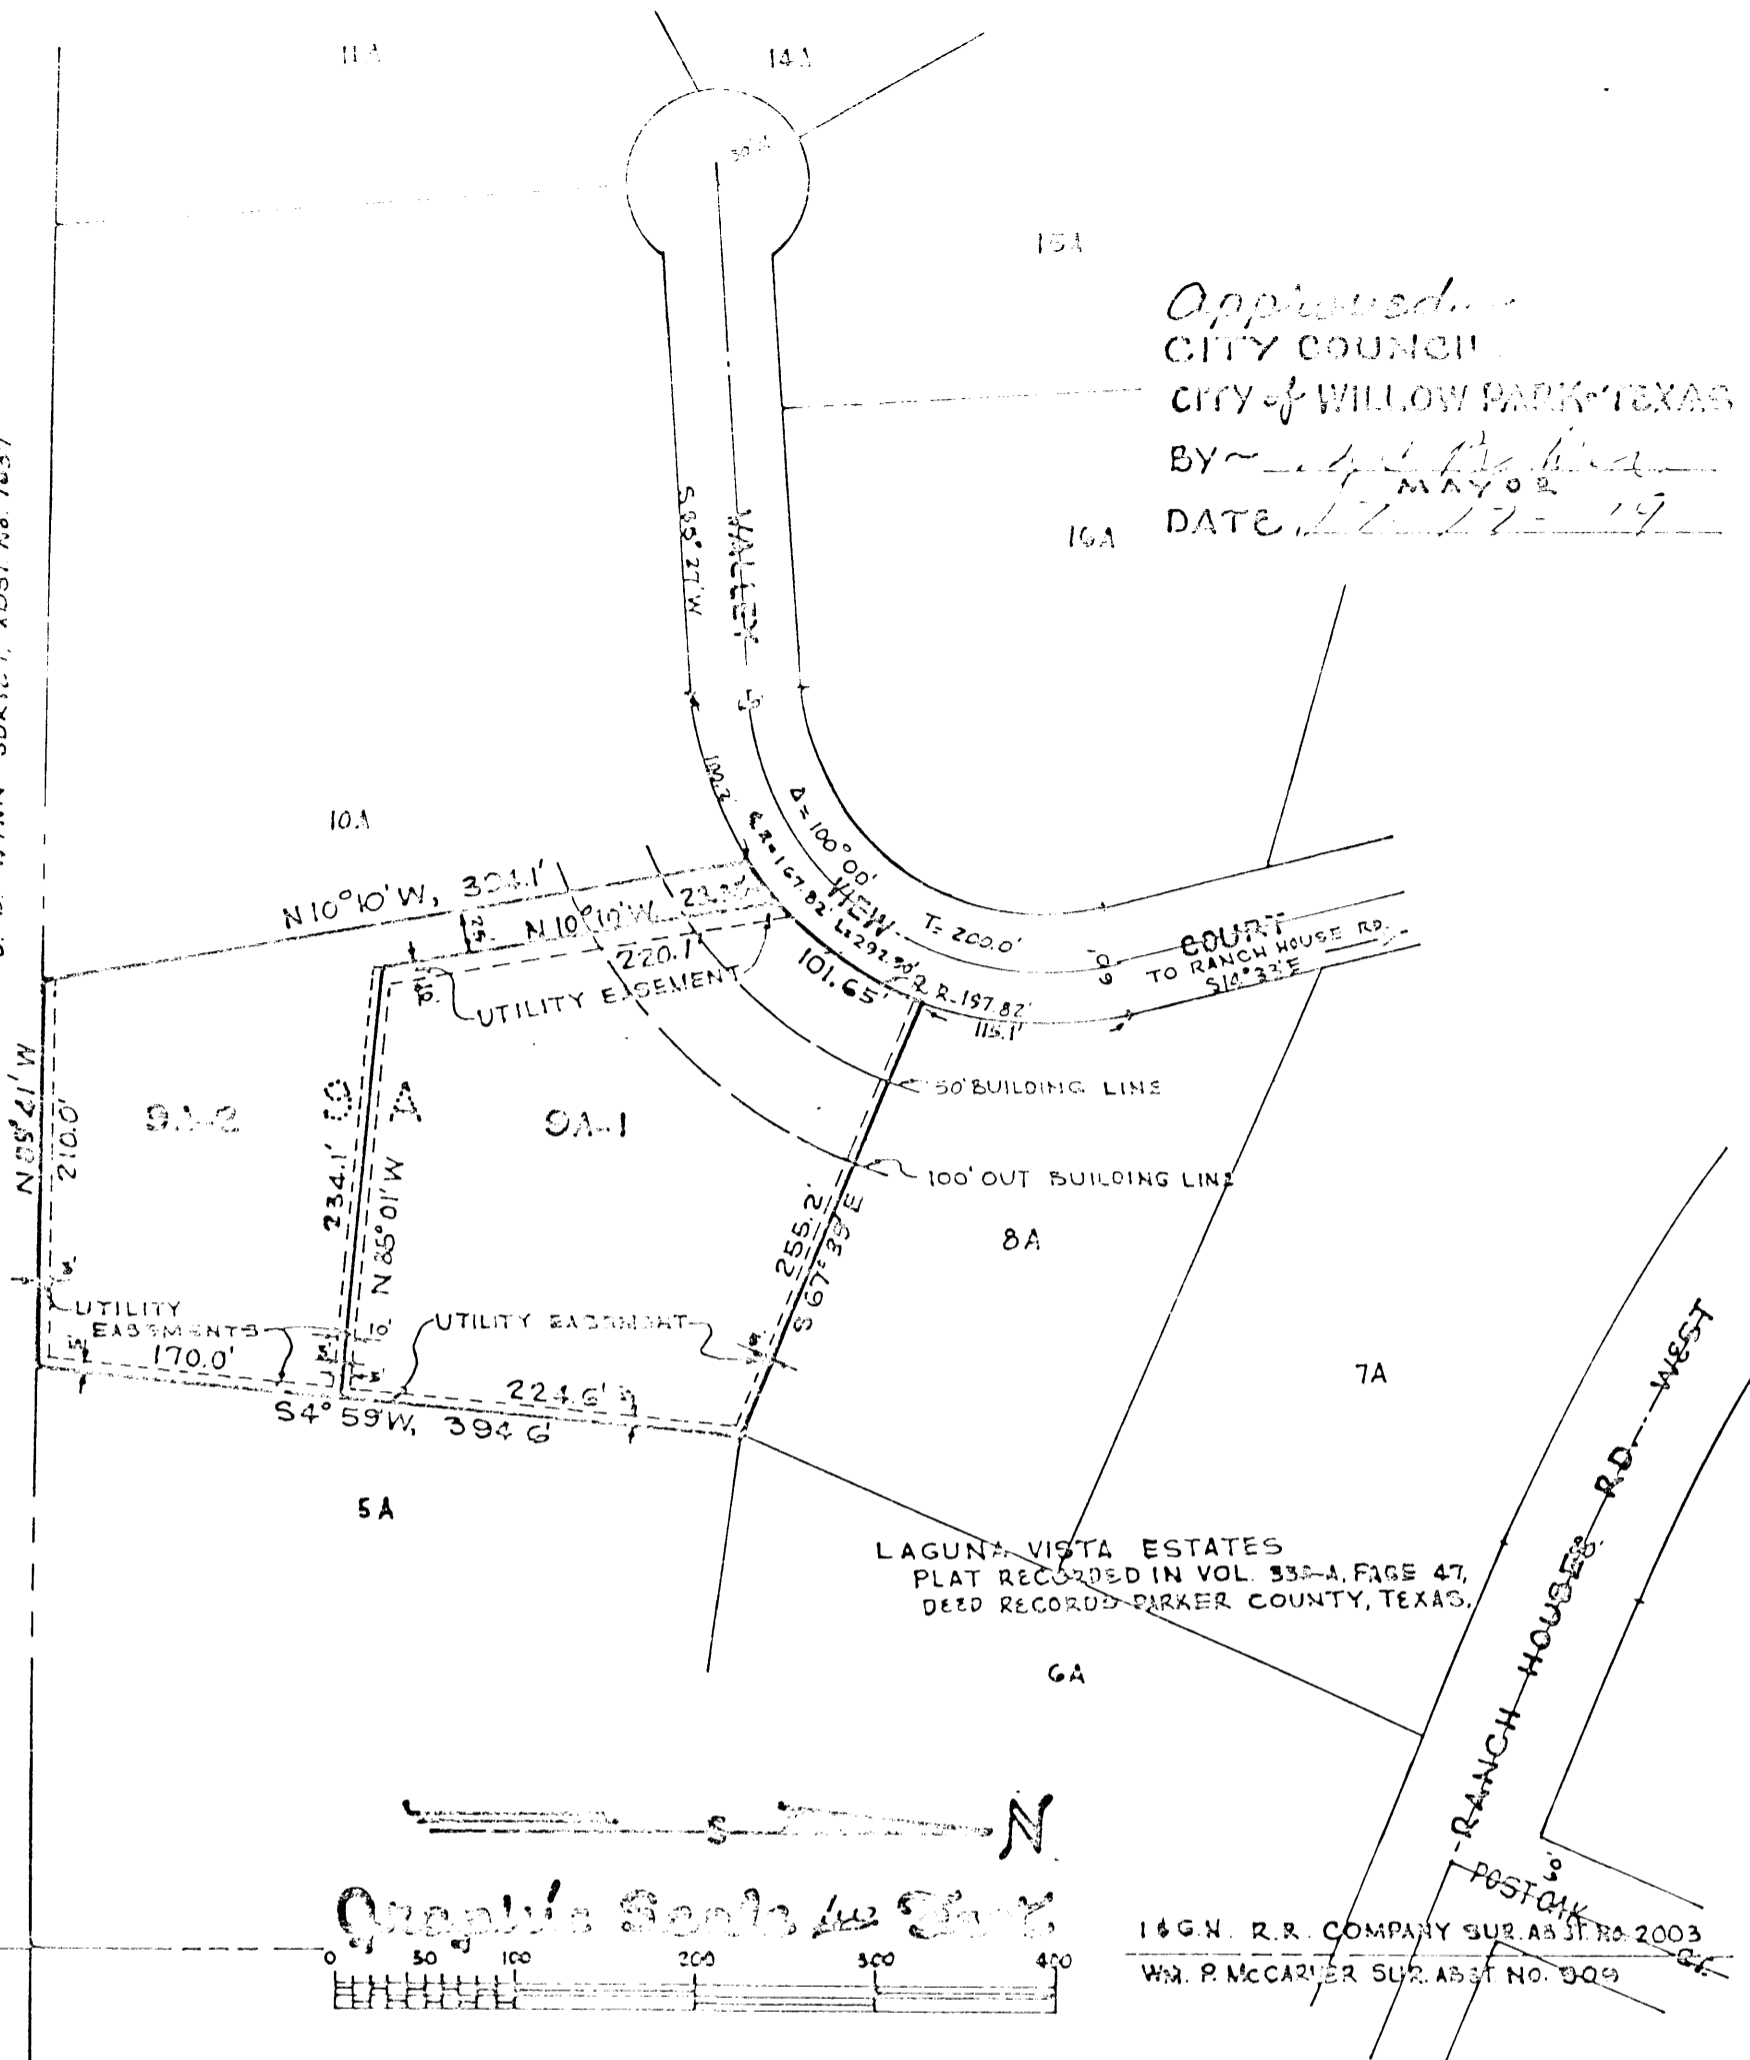

LAGUNA VISTA ESTATES  
PLAT RECORDED IN VOL. 335-A, PAGE 47,  
DEED RECORDS PARKER COUNTY, TEXAS.

I & G. N. R. R. COMPANY SUR. ABST. NO. 2003  
Wm. P. McCarter SUR. ABST. NO. 3009

TRACTS 9A-1 and 9A-2  
A REVISION of TRACT 9A

*Laguna Vista Estates*  
in  
WILLOW PARK - PARKER COUNTY - TEXAS  
A PART of THE I & G. N. R. R. COMPANY SURVEY, ABST. No. 2003.

BROWN & DAVIES ENGINEERS, FORT WORTH, TEXAS  
JUNE ~ 1979

09819  
RECEIVED AND FILED  
FOR RECORD  
AT 10:40 O'clock A.M.

JUL 31 1979

CARRIE REED, Co. Clerk  
PARKER COUNTY, TEXAS  
By [Signature] Deputy

STATE OF TEXAS COUNTY OF PARKER  
I hereby certify that this instrument was filed  
on the date and time stamped hereon by me and  
was duly recorded in the volume and page of the  
name records of Parker County as stamped here-  
on by me.  
RECORDED JUL 31 1979



*Carrie Reed*  
County Clerk, Parker County, Tex.

VOL. 361-A  
PAGE 47