


CENTERLINE CURVE DATA

NO	DELTA	RADIUS	TAN.
1	14° 40' 30"	310.625'	40'
2	34° 41' 20"	192.112'	60'
3	08° 09' 19"	701.374'	50'
4	18° 14' 30"	311.345'	50'
5	15° 21' 36"	593.25'	80'
6	15° 53' 47"	758.51'	90'
7	08° 51' 24"	1291.267'	100'
8	56° 21' 31"	279.991'	150'
9	03° 29' 23"	1805.469'	55'
10	23° 09' 27"	422.824'	86'
11	31° 04' 06"	310.779'	86'
12	29° 17' 19"	133.942'	35'
13	45° 00' 00"	61.39'	40'
14	21° 56' 47"	515.676'	100'
15	22° 23' 26"	252.627'	50'
16	07° 40' 14"	1118.762'	75'
17	26° 40' 00"	153.317'	36.1'
18	12° 43' 35"	448.359'	50'
19	36° 26' 30"	212.645'	70'
20	38° 40' 47"	284.919'	100'
21	15° 29' 26"	634.119'	75'
22	18° 05' 24"	621.09'	100'
23	04° 59' 11"	1377.981'	60'
24	70° 58' 20"	98.186'	70'
25	26° 00' 06"	215.476'	50'
26	06° 42' 40"	848.504'	50'
27	20° 32' 30"	165.558'	30'

NOTES:

- ALL EASEMENTS ARE AS SHOWN UNLESS OTHERWISE SPECIFIED IN THE BUILDING RESTRICTIONS.
- BUILDING LINES ARE 50 FT. FROM THE ROAD AND 40 FT. FROM THE SIDELINES UNLESS OTHERWISE SPECIFIED IN THE BUILDING RESTRICTIONS.

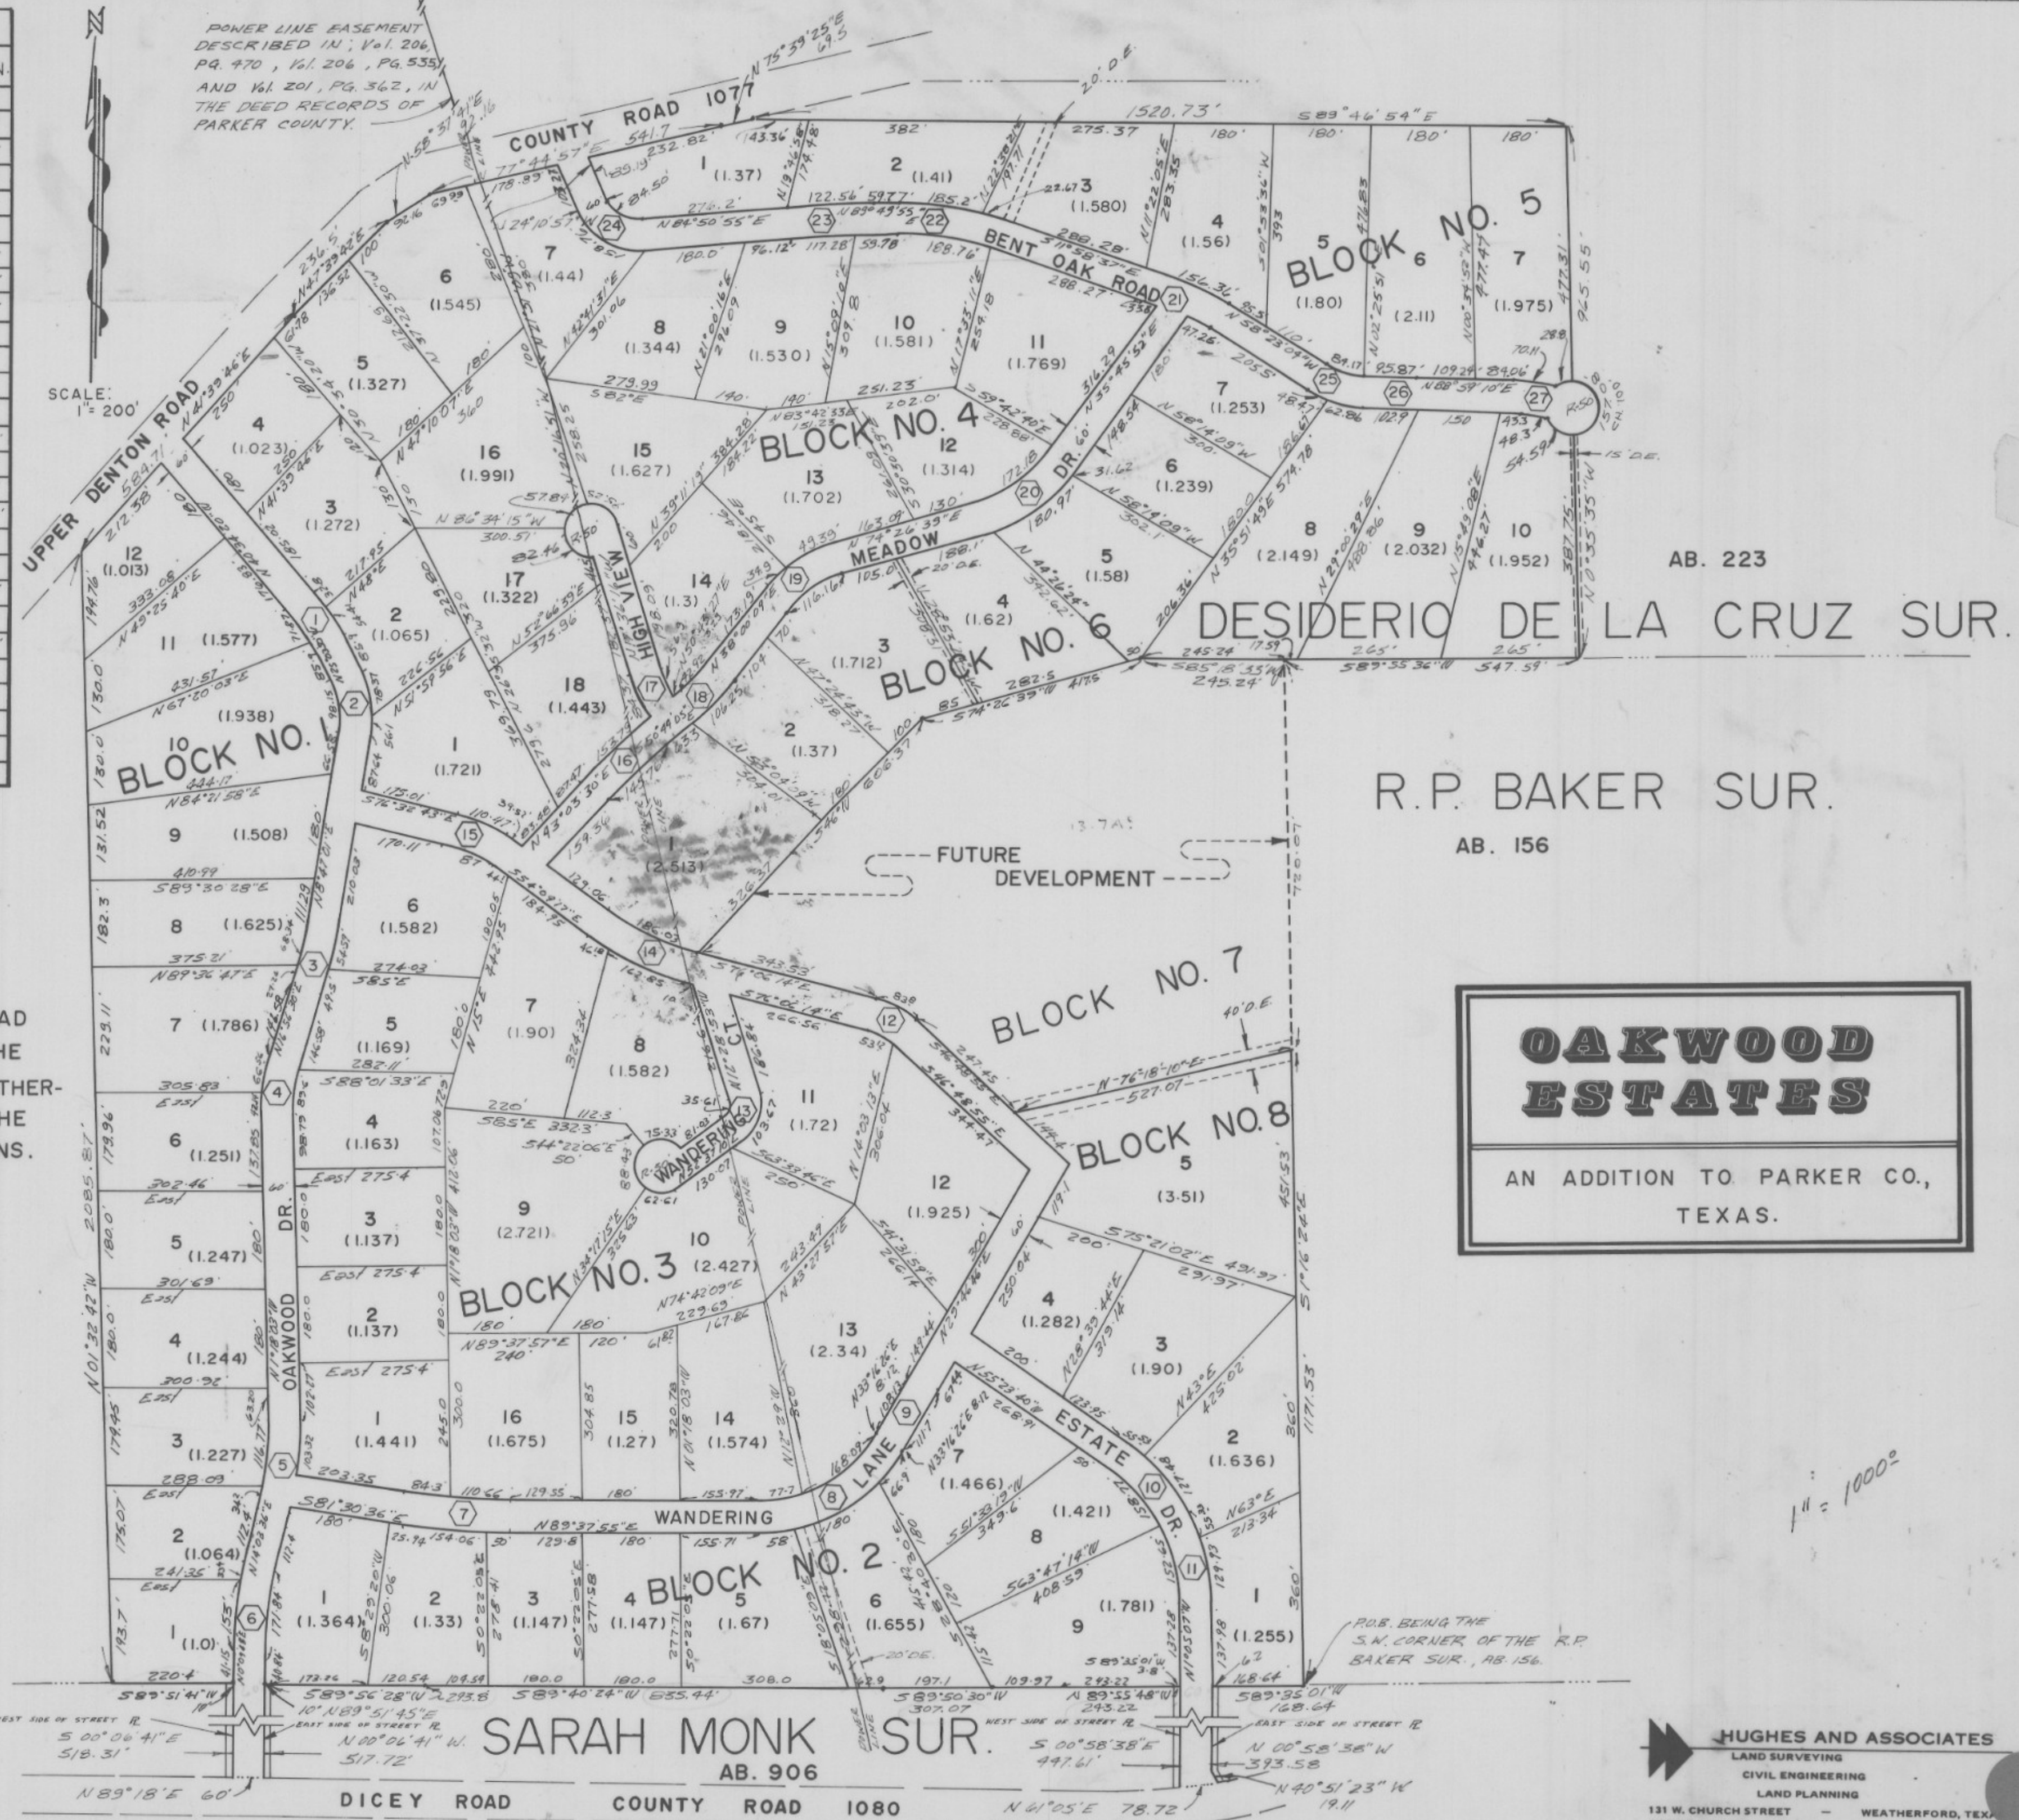

**OAKWOOD
ESTATES**

AN ADDITION TO PARKER CO.,
TEXAS.

HUGHES AND ASSOCIATES
 LAND SURVEYING
 CIVIL ENGINEERING
 LAND PLANNING
 131 W. CHURCH STREET - WEATHERFORD, TEXAS
 OFFICE 594-5374 HOME 594-2185