
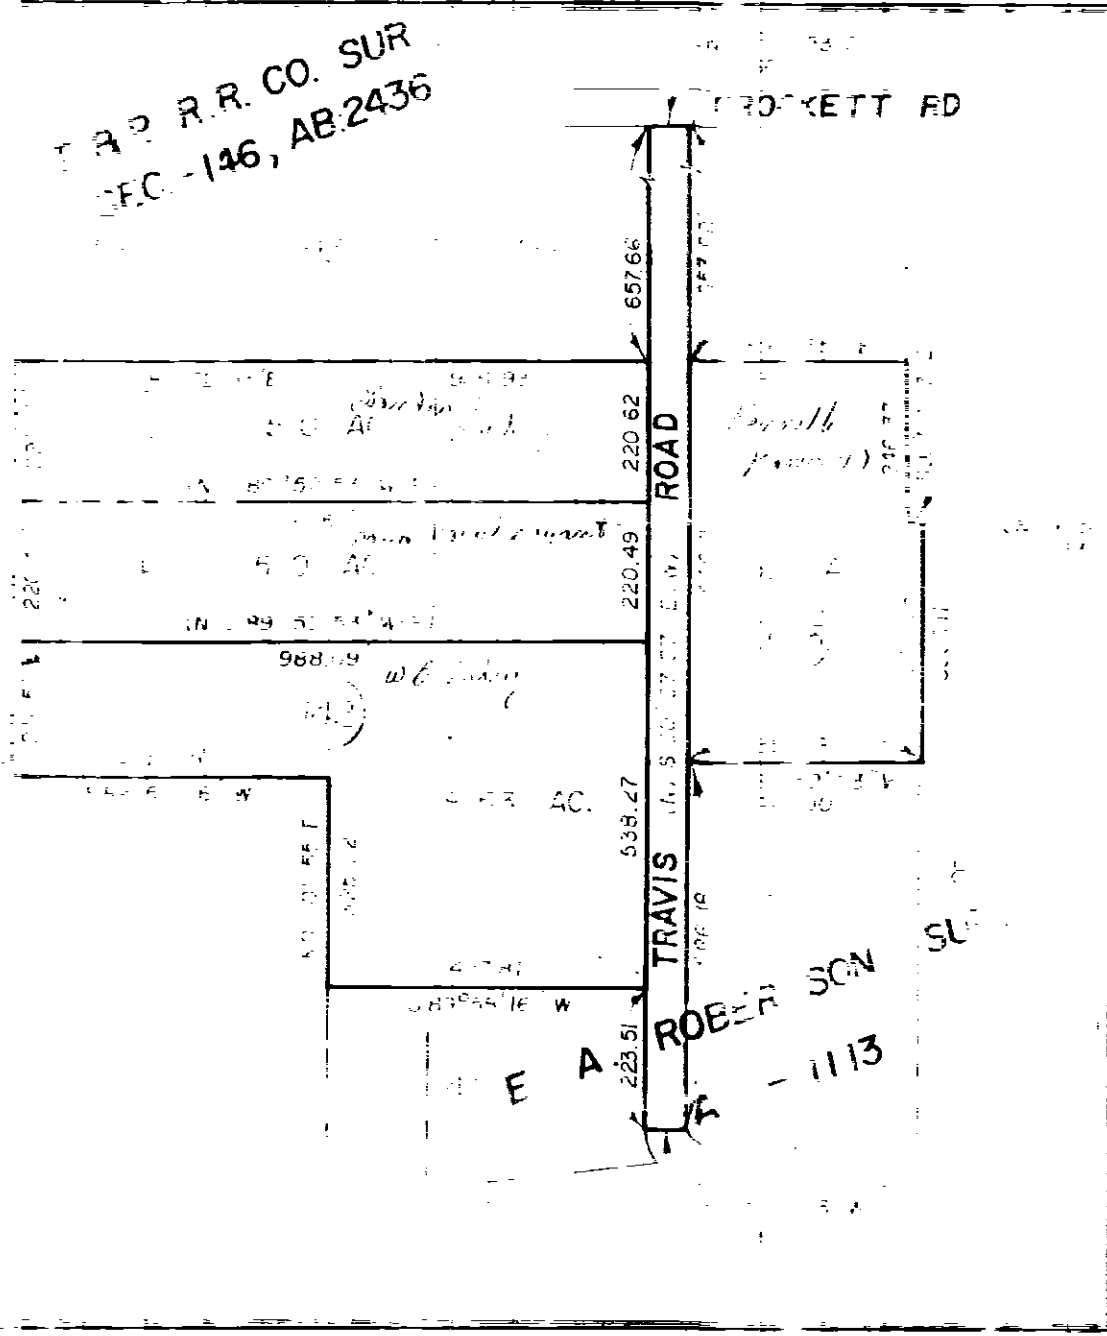


MRS. M. WOLFENBERGER SUR.
AB. - 1920

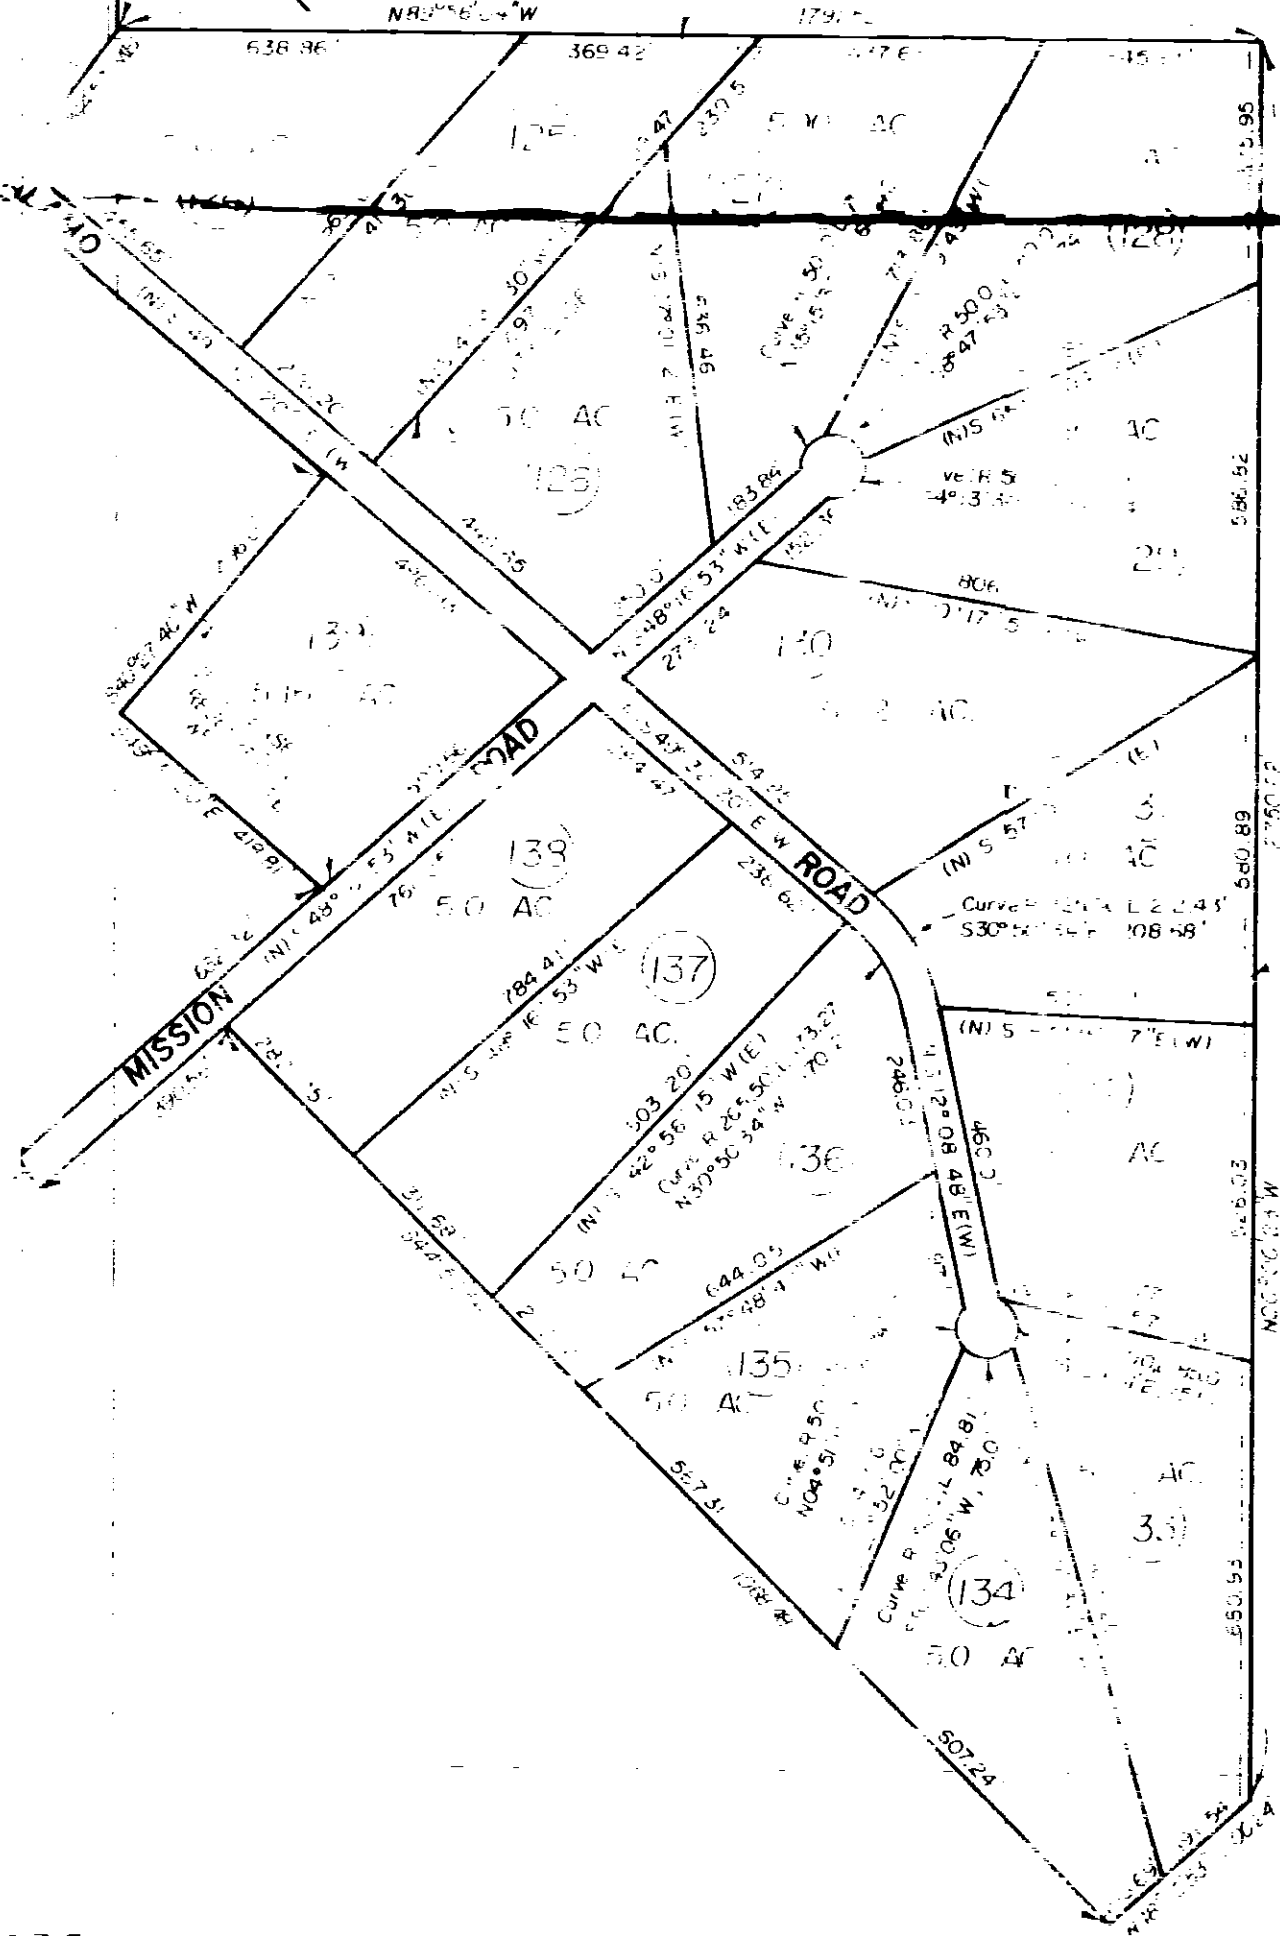

SCALE
LEGEND
● IRON PIPE
● STEEL ROD
● FENCE CORNER
— FENCE

HUGHES AND ASSOCIATES
LAND SURVEYING
ENGINEERING
LAND PLANNING
1111 N. GULF ST. DALLAS, TEXAS 75202
PH. 734-1111

SURVEY OF
RHODES RANCH ESTATES, PHASE
TWO, TRACTS 102 THRU 148 AND
BEING A PART OF THE T & P R.
CO. SUR. SEC. 146 AB. 2436
T & P R. CO. SUR. SEC. 135 AB. 1520
MRS. M. WOLFENBERGER SUR. - 1920
AND THE E.A. ROBERTSON SUR. AB.
1113
DALLAS COUNTY, TEXAS

T & P R. CO. SUR. SEC. 135
AB. - 1520

NOTE: RHODES RANCH ESTATES, PHASE II
IS A PART OF THE T & P R. CO. SUR. SEC. 146 AB. 2436