
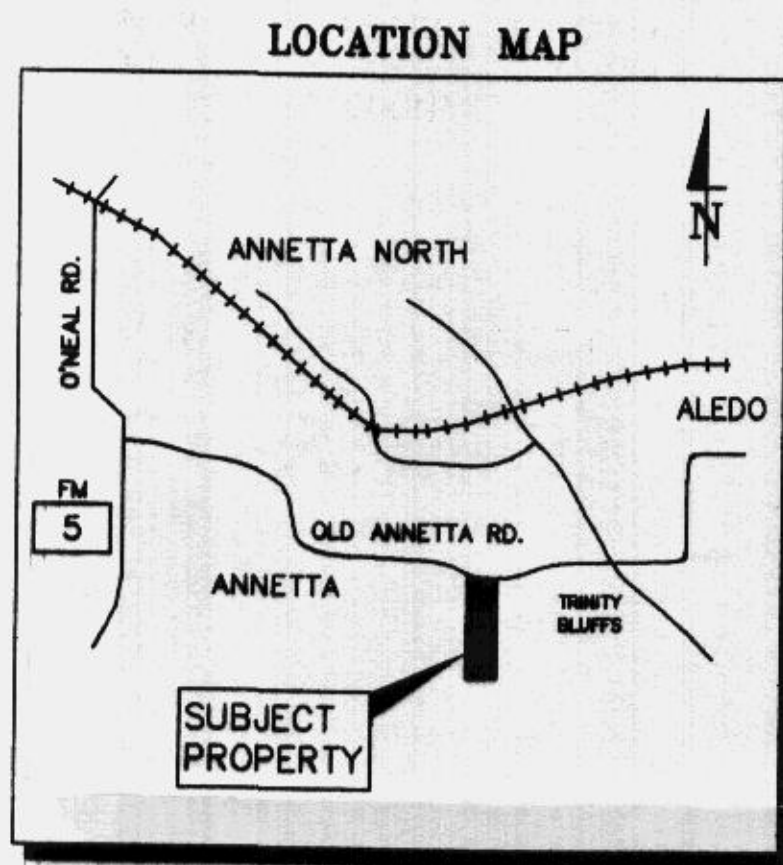
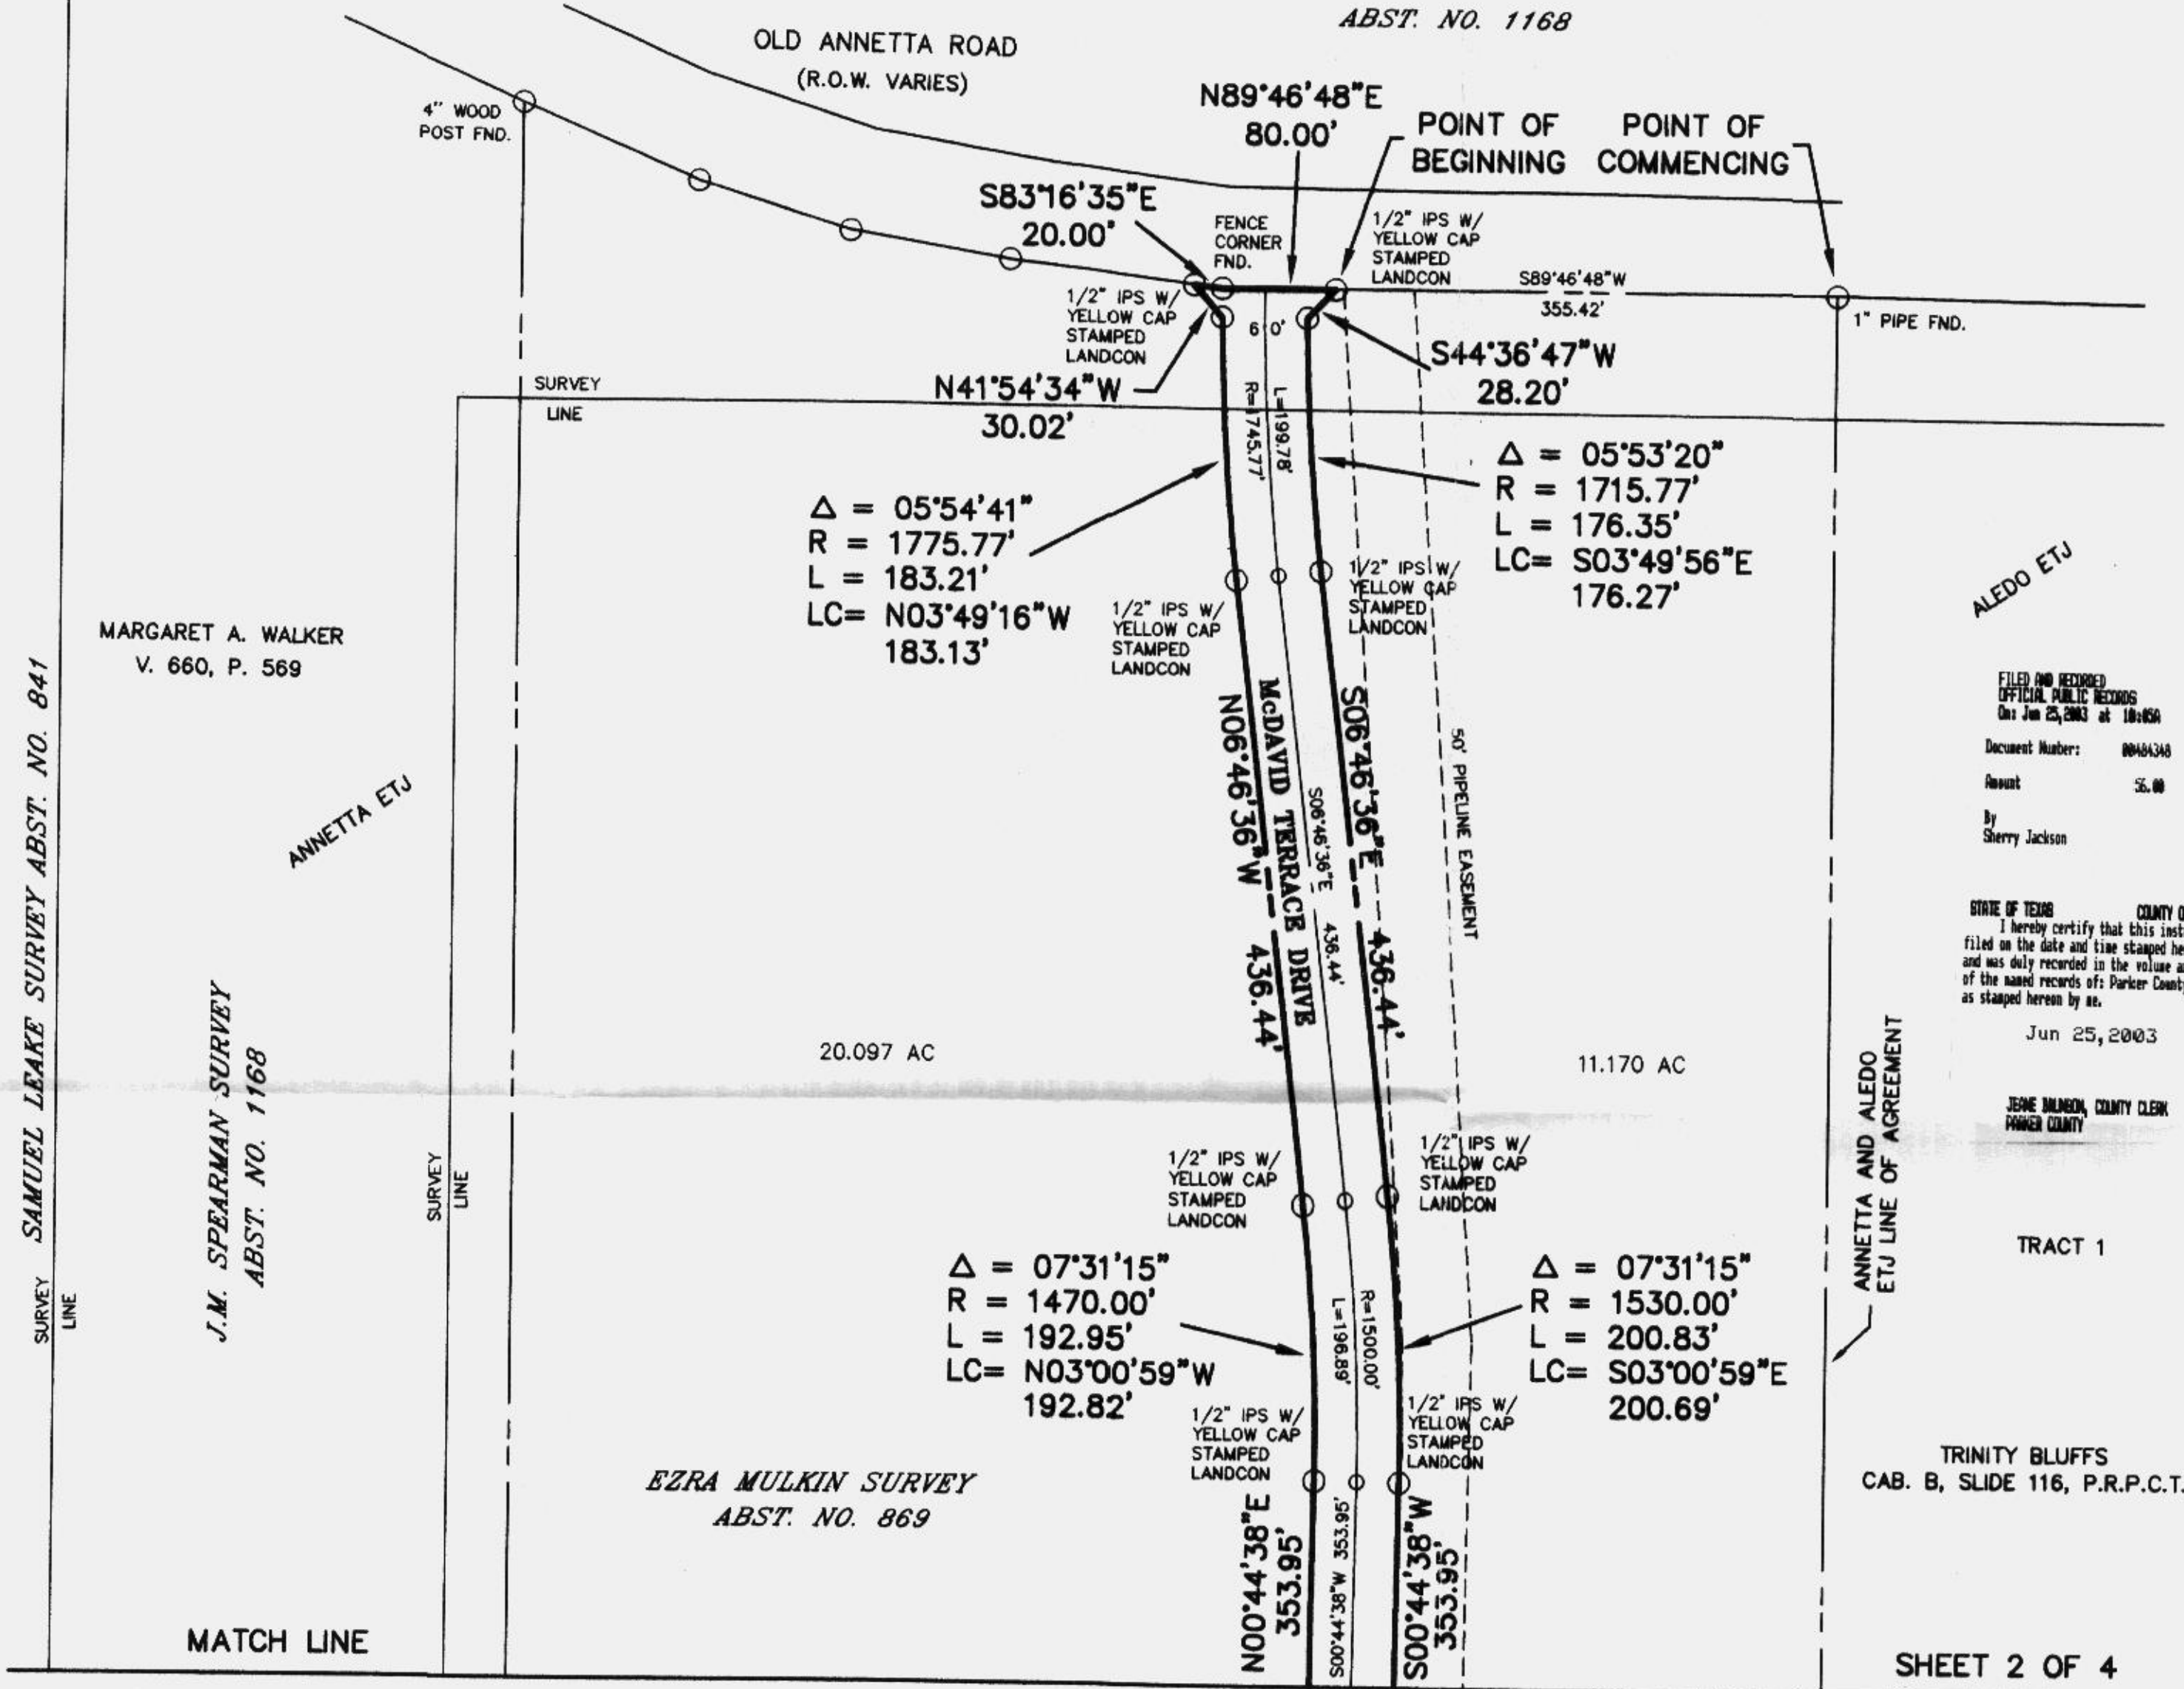


Plat Cab C- Slide 20

J.M. SPEARMAN SURVEY  
ABST. NO. 1168

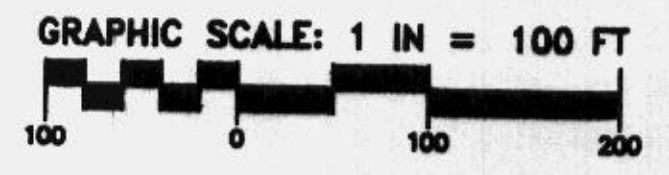

FILED AND RECORDED  
OFFICIAL PUBLIC RECORDS  
On Jun 25, 2003 at 10:45A  
Document Number: 00464348  
Amount: \$5.00  
By Sherry Jackson

STATE OF TEXAS COUNTY OF PARKER  
I hereby certify that this instrument was  
filed on the date and time stamped hereon by me  
and was duly recorded in the volume and page  
of the named records of: Parker County  
as stamped hereon by me.  
Jun 25, 2003

JENNIFER BRADSHAW, COUNTY CLERK  
PARKER COUNTY

TRACT 1

TRINITY BLUFFS  
CAB. B, SLIDE 116, P.R.P.C.T.

ACCT. NO: \_\_\_\_\_  
SCH. DIST: \_\_\_\_\_  
CITY: \_\_\_\_\_  
MAP NO.: \_\_\_\_\_

FINAL PLAT

SHEET 2 OF 4

# LOTS 1-23, BLOCK 1 McDAVID TERRACE

BEING 32.027 ACRES OF LAND IN THE  
J.M. SPEARMAN SURVEY, ABSTRACT NUMBER 1168,  
EZRA MULKIN SURVEY, ABSTRACT NUMBER 869 & THE  
J.P. COLE SURVEY, ABSTRACT NUMBER 2483  
PARKER COUNTY, TEXAS

PREPARED MAY 15, 2003



**LandCon**  
Engineers • Planners • Surveyors  
2801 Parkview Dr., Suite 200, Fort Worth, Texas, 76102-0803  
P.O. Box 52247, Fort Worth, Texas, 76156-0247  
(817) 955-3266 FAX (817) 955-0267

SHEET 1 OF 4

MARGARET A. WALKER  
V. 660, P. 569

J.M. SPEARMAN SURVEY  
ABST. NO. 1168

EZRA MULKIN SURVEY  
ABST. NO. 869

**LAND USE DATA:**  
TOTAL LAND AREA --- 32.018 ACRES  
R-O-W DEDICATION --- 3,805.05 L.F.  
TOTAL LOTS --- 23  
EST. POPULATION --- 81  
MIN. LOT SIZE --- 1.000 ACRES  
PROPOSED LAND USE - RESIDENTIAL

- GENERAL NOTES:**
- UTILITY EASEMENTS WILL BE 8.0' INSIDE ALL SIDE AND REAR LOT LINES. 15.0' DRAINAGE & UTILITY EASEMENTS ON ALL FRONT LOT LINES, UNLESS NOTED OTHERWISE.
  - ALL INTERIOR STREETS HAVE A MINIMUM OF 60.0' WIDTH.
  - ALL CUL-DE-SACS HAVE A MINIMUM 60.0' RADIUS.
  - ALL FRONT BUILDING LINES WILL BE 30.0 FEET. ALL SIDE YARD BUILDING LINES WILL BE 10.0 FEET. ALL REAR BUILDING LINES WILL BE 10.0 FEET.
  - ALL ROADS TO BE CONSTRUCTED IN ACCORDANCE WITH PARKER COUNTY STANDARDS.
  - PROPERTY LOCATED IN PARKER COUNTY, TEXAS WITHIN TOWN OF ANNETTA ETJ LIMITS.

- NOTES:**
- SANITARY SEWER SERVICE WILL BE PROVIDED BY INDIVIDUAL DISPOSAL SYSTEMS DESIGNED AND INSTALLED IN ACCORDANCE WITH PARKER COUNTY HEALTH DEPT. AND TNRC RULES AND REGULATIONS. ALL LOTS WILL BE REQUIRED TO INSTALL AN AEROBIC TREATMENT SYSTEM AS A PART OF THE ON-SITE SEWAGE FACILITY.
  - WATER SERVICE TO BE PROVIDED BY INDIVIDUAL WELLS.
  - 1/2" IRON PINS SET AT ALL PROPERTY CORNERS.
  - THE MAINTENANCE OF DRIVEWAYS AND/OR DRAINAGE IMPROVEMENTS, THE DRAINAGE AND/OR UTILITY EASEMENTS SHOWN ON THIS PLAT ARE THE RESPONSIBILITY OF THE INDIVIDUAL PROPERTY OWNERS AND NOT PARKER COUNTY.
  - THE PAVING, GRADING AND DRAINAGE IMPROVEMENTS SHOWN ON THIS FINAL PLAT DO NOT CONSTITUTE ACCEPTANCE OF SAME FOR MAINTENANCE PURPOSES BY PARKER COUNTY.
  - LAND USES ARE PROPOSED TO BE RESIDENTIAL WITH A SINGLE FAMILY RESIDENCE ALLOWED ON EACH LOT.

**BASIS OF BEARINGS**  
BASIS OF BEARINGS IS THE WESTERLY LINE OF TRINITY BLUFFS ACCORDING TO THE PLAT RECORDED IN CABINET B, SLIDE 116, PLAT RECORDS, PARKER COUNTY, TEXAS. BEARING IS N 00°00'00" E.

**OWNER:**  
BRAD McDAVID LAND COMPANY, LTD.  
1713 McDAVID COURT  
ALEDO, TEXAS 76008  
817.994.7918