

**LEGEND**

- BL.....Building Line
- CIRF.....5/8" Capped Iron Rod Marked "BHB INC" Found
- D.R.P.C.T.....Deed Records Parker County, Texas
- IRS.....5/8" Capped Iron Rod Marked "BHB INC" Set
- P.R.P.C.T.....Plat Records Parker county, Texas
- D & U.E.....Utility, Utility Construction, Drainage, and Maintenance Easement
- U.E.....Utility Easement

**GENERAL NOTES**


1. Basis of bearing being U.S. State Plane Grid - Texas North Central Zone (4202) NAD83 as established using the AllTerra RTKNet Cooperative Network. Reference frame is NAD83(2011) Epoch 2010.0000. Distances shown are U.S. Survey feet displayed in surface values.
2. Vertical Datum established using the AllTerra RTKNet Cooperative Network. All elevations shown are NAVD88.
3. Unless otherwise noted all property corners are set 5/8 inch capped iron rods stamped "BHB INC".
4. The property as platted is subject to any document pertaining to oil, gas and mineral leases that affects said property as recorded in the Parker County Clerk's Office.
5. The property as platted is subject to any document pertaining to utility easements for electric, telephone or other utilities that affects said property as recorded in the Parker County Clerk's Office.
6. Covenants or Restrictions are Un-altered
- This Replat does not vacate the previous "Plat of Record" governing the remainder of the subdivision, nor does it amend or remove any deed covenants or restrictions.
7. The purpose of this Replat is to reconfigure Lots 82 and 83. This replat does not modify or alter any existing covenants and restrictions applicable to this property.
8. Water Supply Source: Water Wells on each Lot.
9. Sewer Disposal: On-site septic.
10. Subject property is not within any ETJ Jurisdiction.

**OWNER:**  
Jonathan Paul Jacobs & Deven Denman Jacobs  
108 Buchanan Ct.  
Aledo, Texas 76008

**LAND SURVEYOR:**

**BHB**  
**BAIRD, HAMPTON & BROWN**  
engineering and surveying

6300 Ridglea place, Suite 700, Fort Worth, TX 76116  
jmarotta@bhinc.com • 817.338.1277 • bhinc.com  
TBPE Firm #44 • TBPLS FIRM #10011300

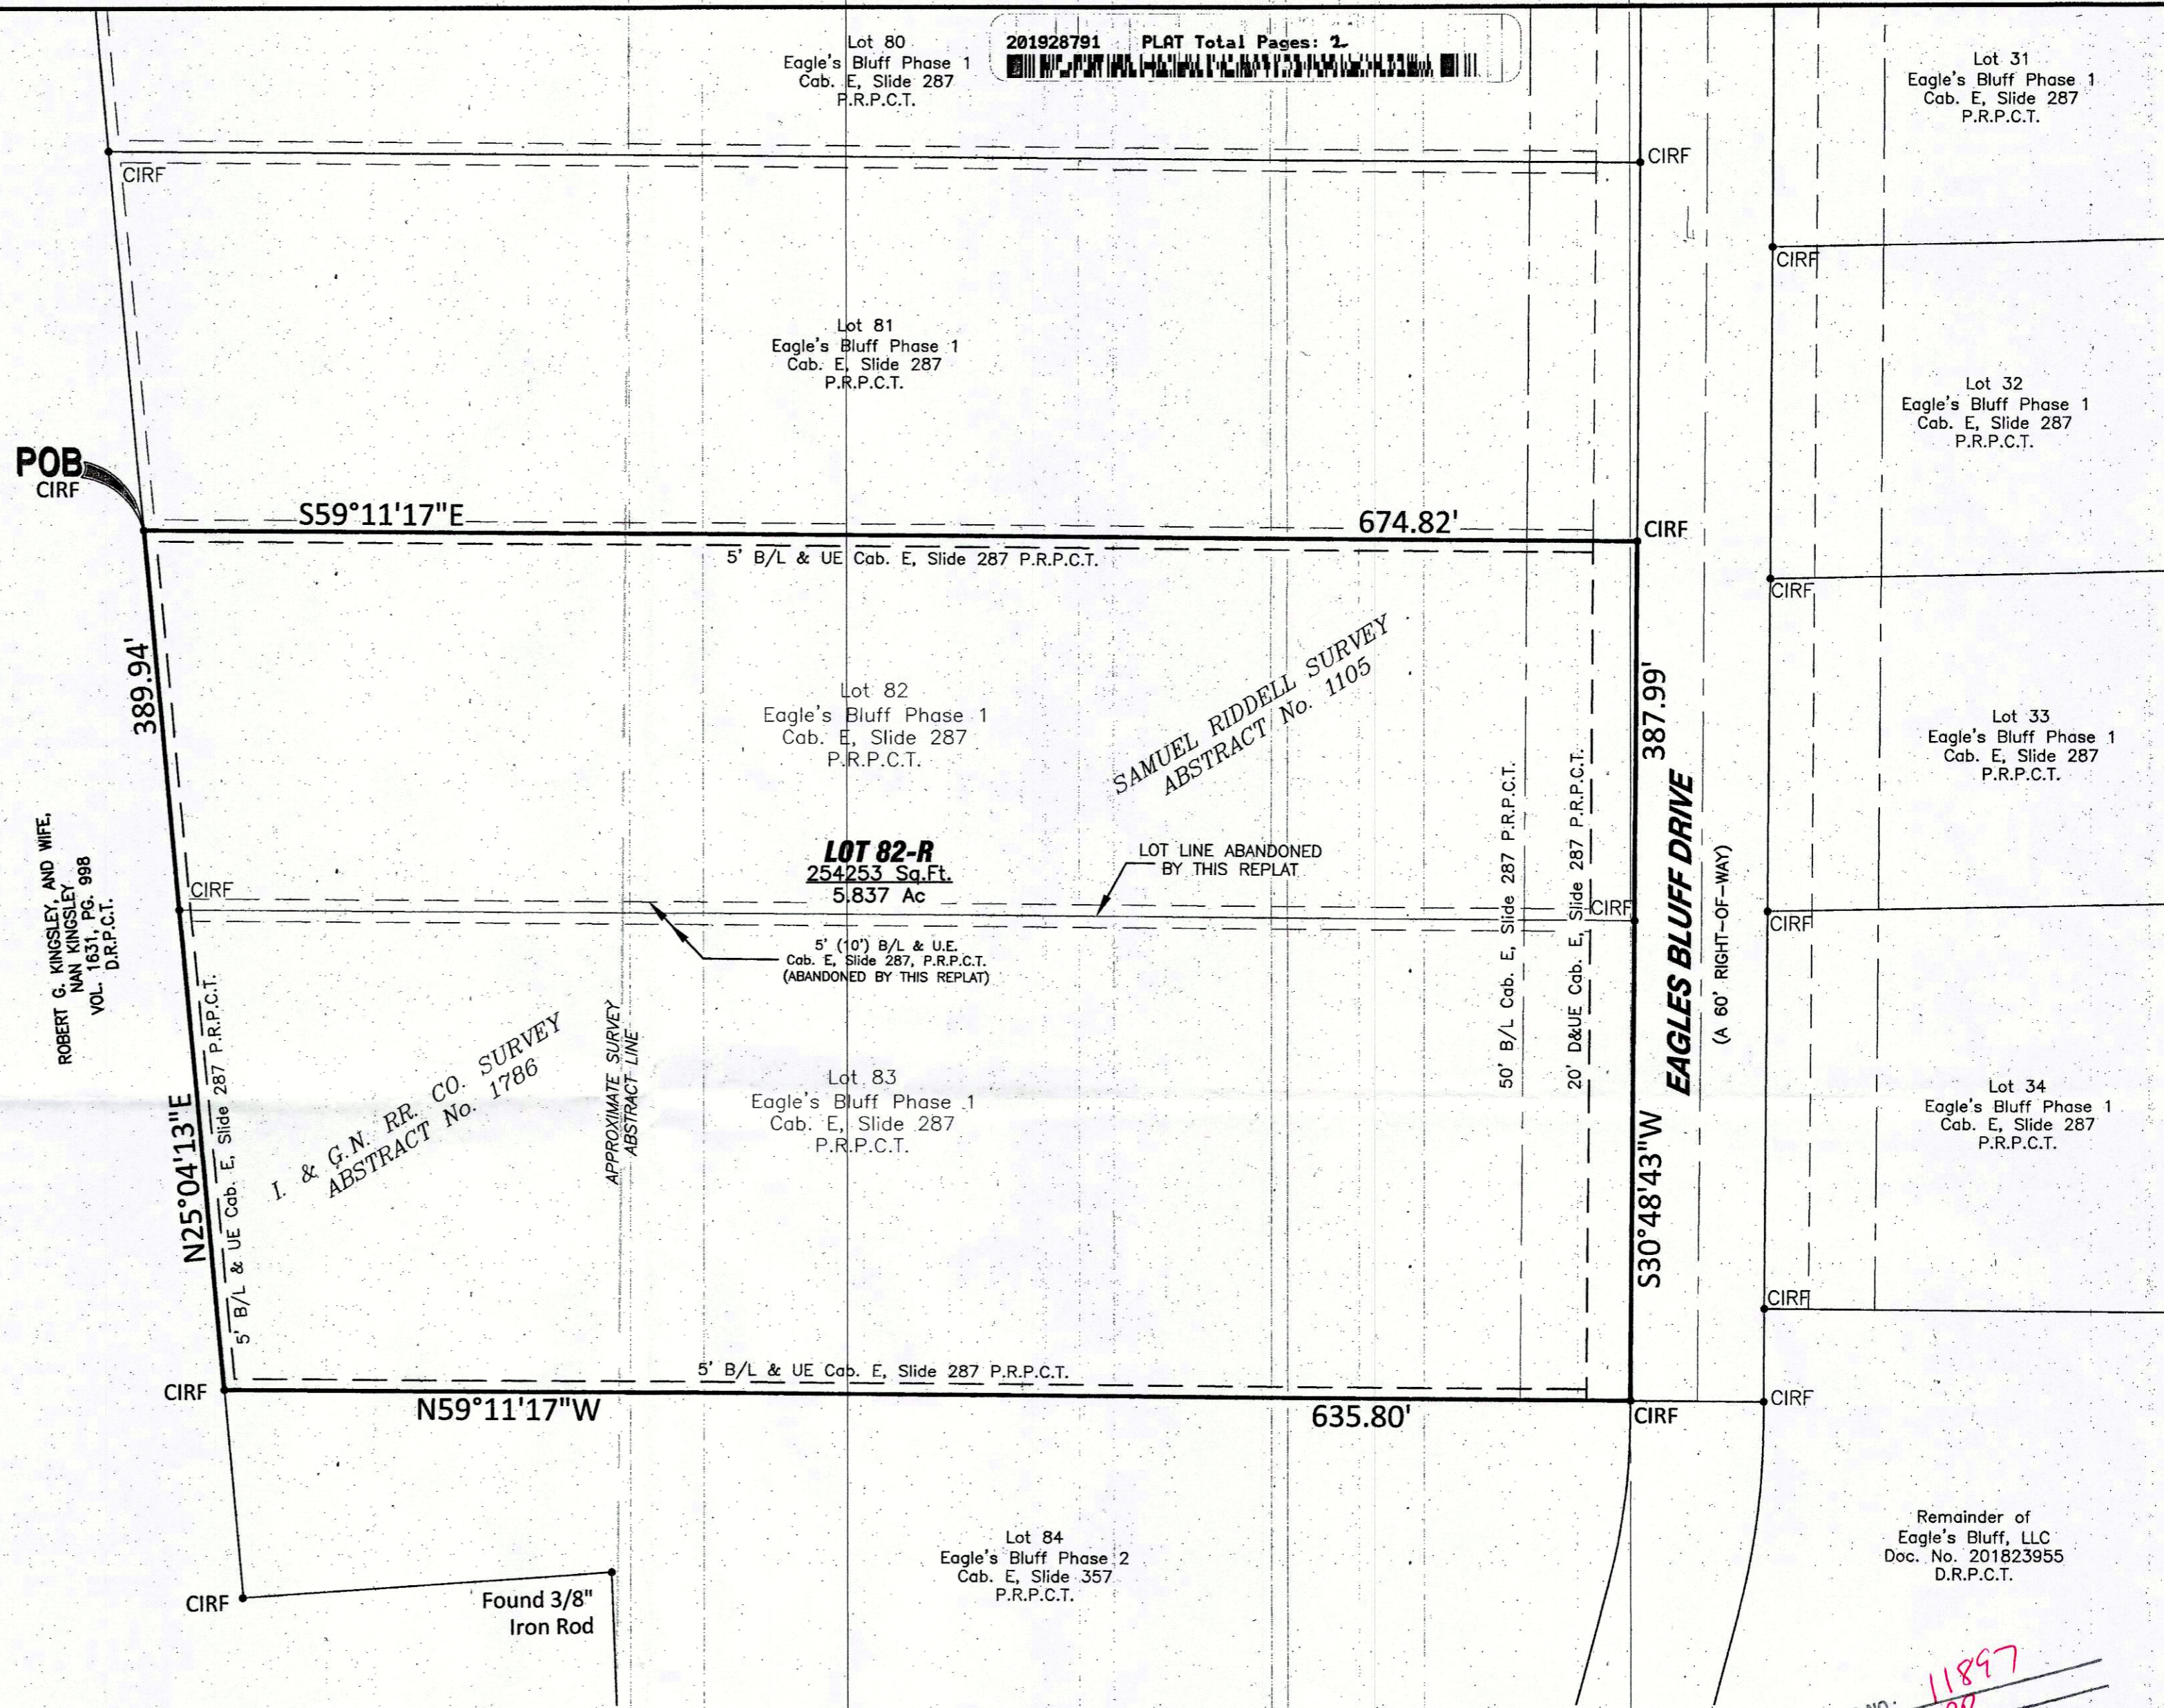

ACCT. NO.: 11897  
SCH. DIST.: BR  
CITY: P-20  
MAP NO.:

**REPLAT**  
**LOTS 82-R**  
**EAGLE'S BLUFF, PHASE 1**

BEING A 5.837 ACRE TRACT OF LAND SITUATED WITHIN  
THE I. & G.N. R.R. CO. SURVEY ABSTRACT NO. 1786 AND THE  
SAMUEL RIDDELL SURVEY, ABSTRACT NO. 1105  
PARKER COUNTY, TEXAS

11897.001.002.00  
11897.001.003.00  
**E 401**

**OCTOBER 2019**  
**SHEET 1 OF 2**