


SHEET 2 AND 3 MATCH LINE

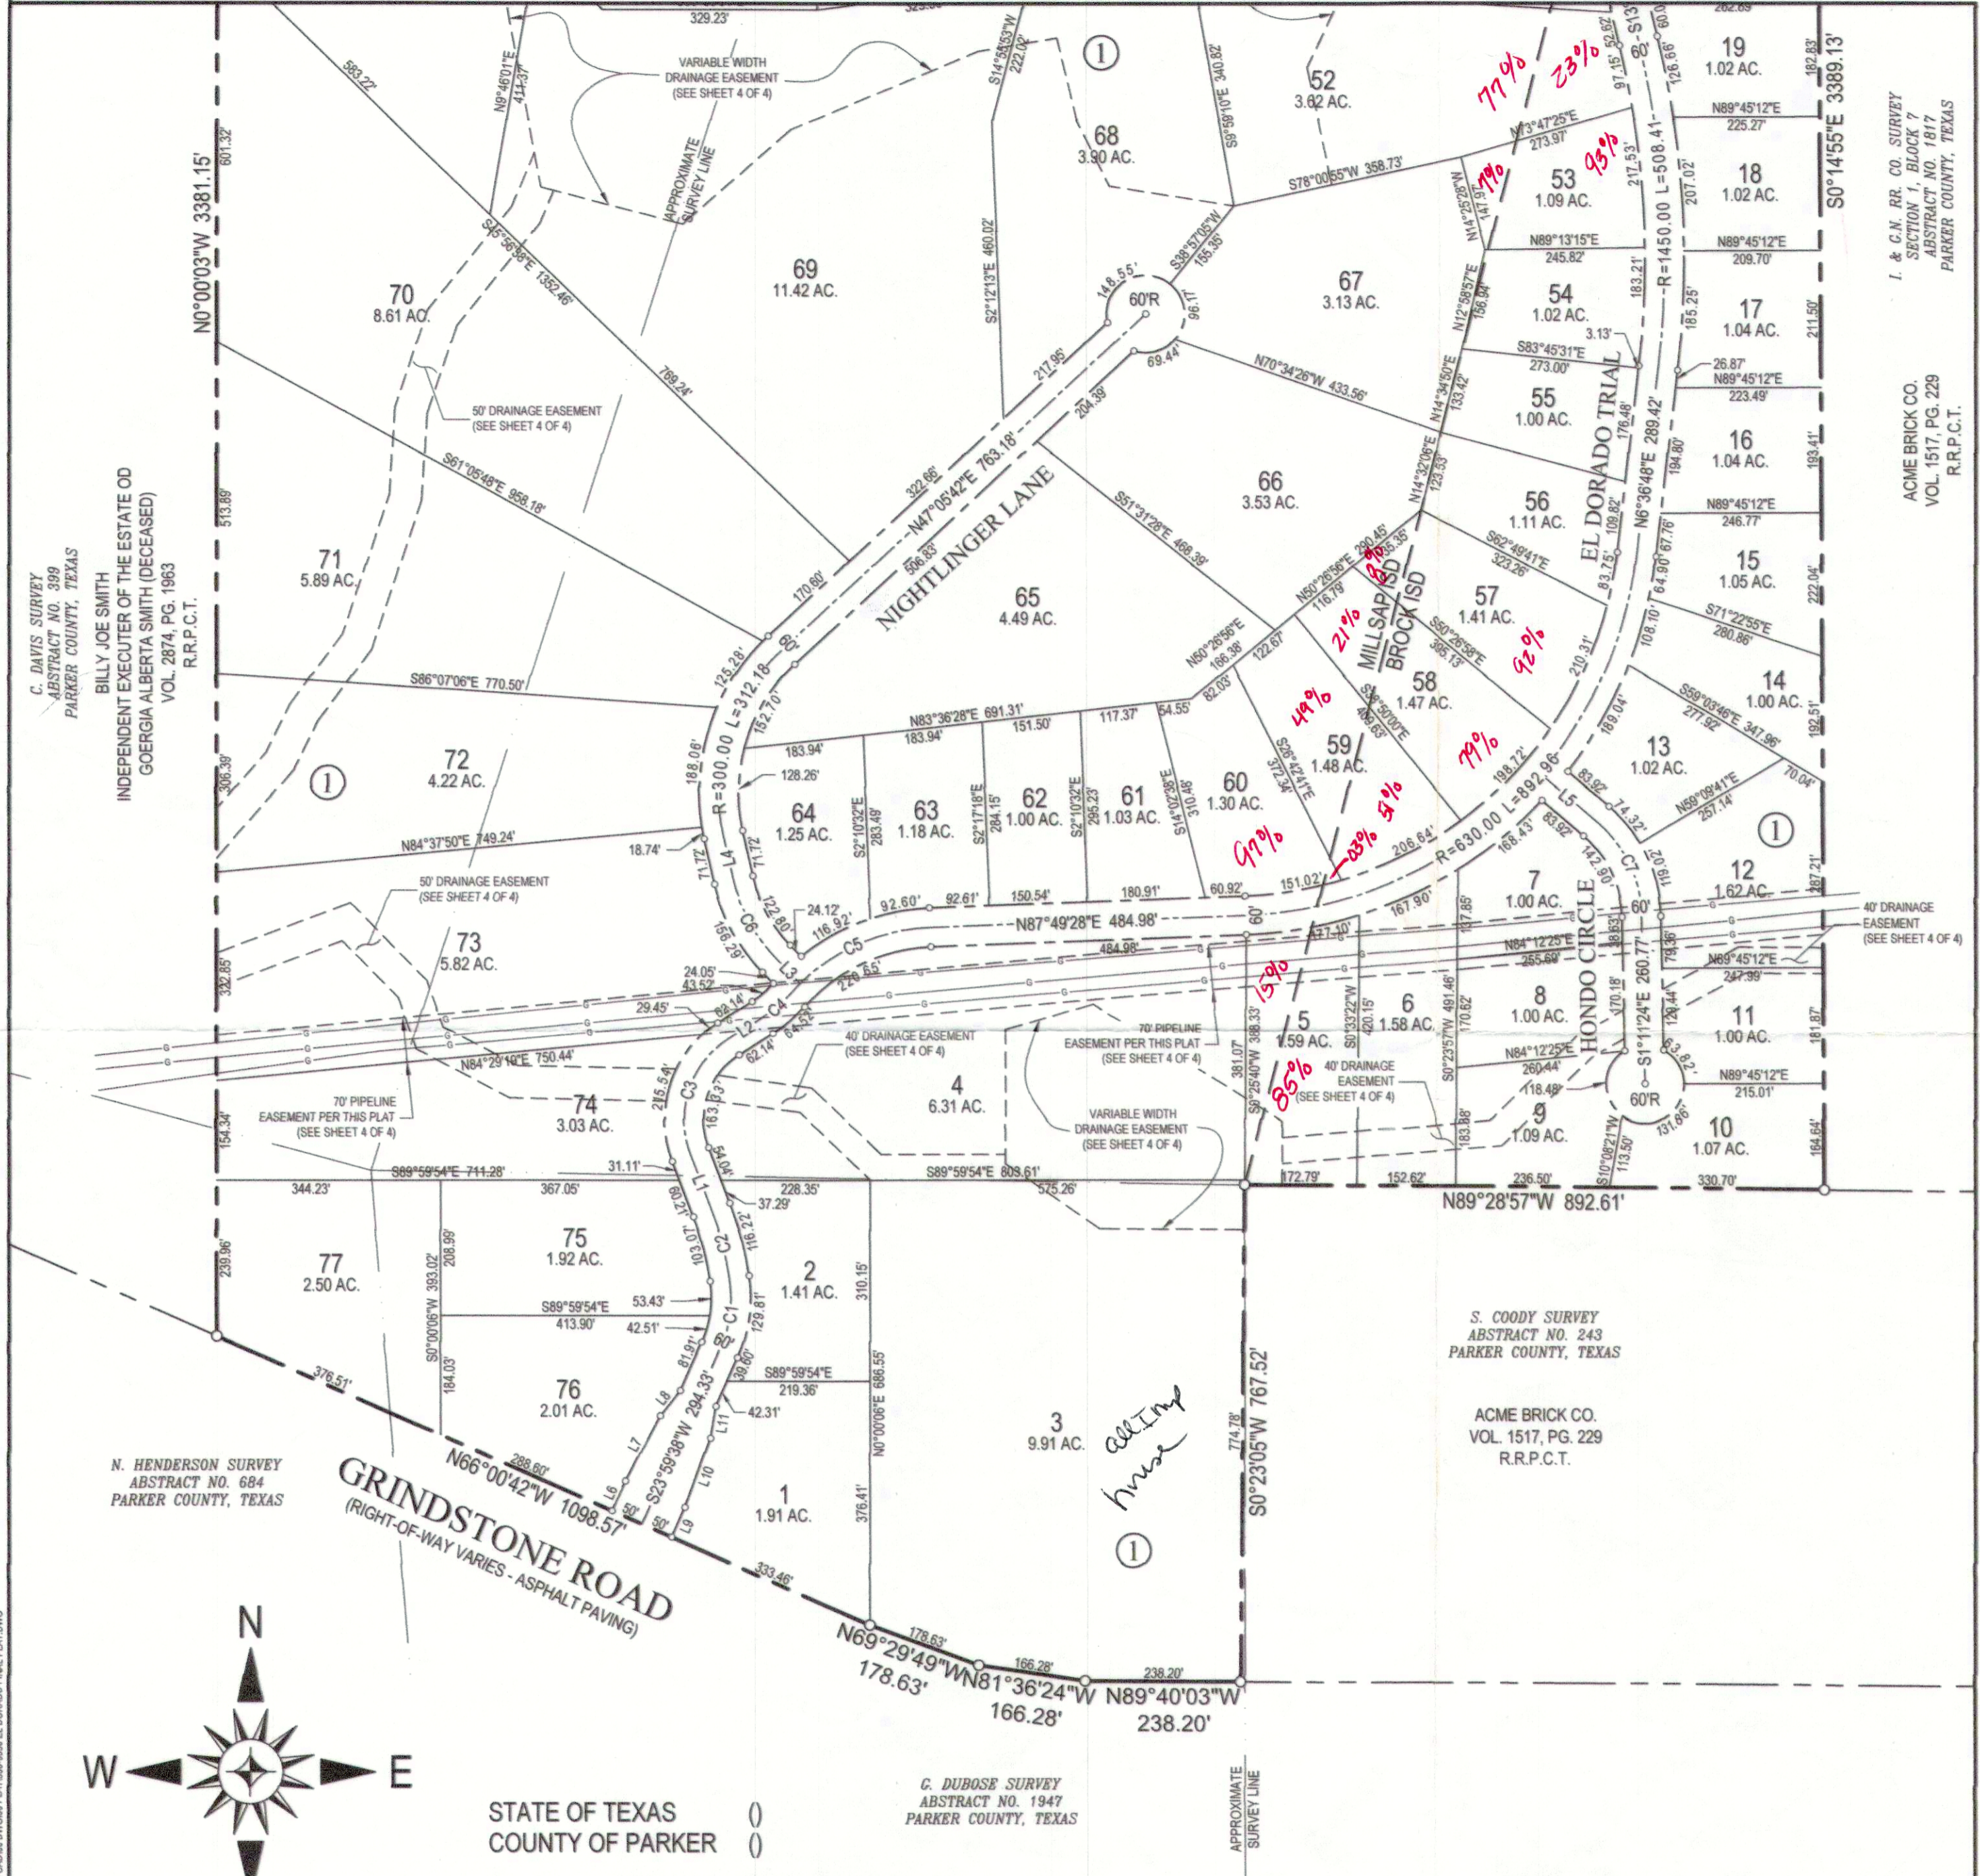

LINE TABLE		
LINE No.	LENGTH	BEARING
L1	91.33	S20°54'26"E
L2	62.14	N57°04'30"E
L3	52.76	N44°30'30"W
L4	71.72	S12°31'38"E
L5	113.24	S49°21'08"E
L6	50.43	N23°59'38"E
L7	113.82	N27°48'28"E
L8	50.00	N38°23'13"E
L9	50.42	S23°59'38"W
L10	113.82	S20°10'47"W
L11	50.00	S09°36'02"W

CURVE TABLE					
CURVE No.	LENGTH	RADIUS	DELTA	CHORD DIRECTION	CHORD LENGTH
C1	112.88	200.00	32° 20' 11"	N7° 49' 32"E	111.38
C2	109.62	536.03	11° 43' 01"	N14° 37' 30"W	109.43
C3	204.16	150.00	77° 58' 56"	S18° 05' 02"W	188.76
C4	56.11	200.00	16° 04' 25"	N49° 02' 18"E	55.92
C5	245.16	300.00	46° 49' 22"	S64° 24' 47"W	238.40
C6	139.54	250.00	31° 58' 52"	S28° 31' 05"E	137.74
C7	168.12	200.00	48° 09' 44"	N25° 16' 16"W	163.21
C8	236.67	800.00	17° 05' 38"	N5° 57' 50"E	237.79

ACCT. NO: 12077
 SCH. DIST.: ME
 CITY: C-19
 MAP NO:



Final Plat
 Lots 1 thru 77, Block 1
EL DORADO ADDITION

An Addition to Parker County, Texas

Being 199.93 Acres Situated in the
 C. DAVIS SURVEY, ABSTRACT No. 399;
 G. DUBOSE SURVEY, ABSTRACT No. 1947;
 N. HENDERSON SURVEY, ABSTRACT No. 684;

and the
 I. & G.N. RR. CO. SURVEY, SECTION 1, BLOCK 7, ABSTRACT No. 1817;
 Parker County, Texas


20684.001.002.00 21817.002.001.00
 21947.001.000.00 21947.002.000.00 20399.001.001.00

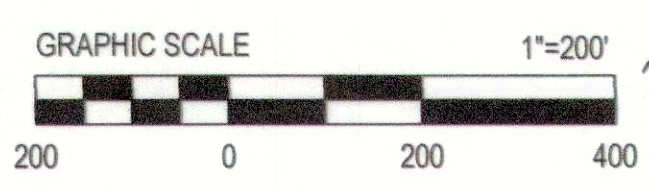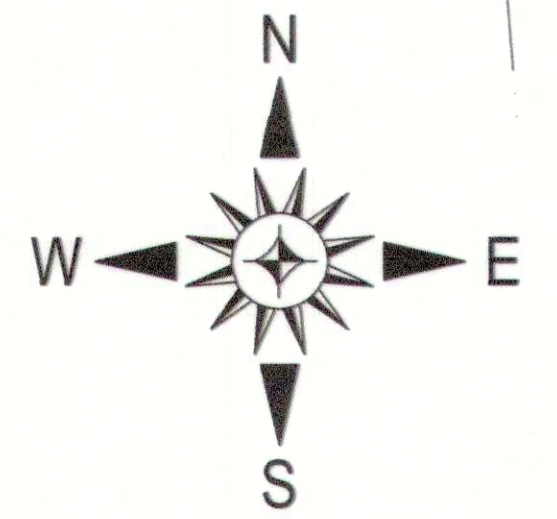

STATE OF TEXAS)
 COUNTY OF PARKER)

I hereby certify this plat is true and correct and was prepared from an actual survey of the property made under my supervision on the ground.

James Curtis Yarger
 James Curtis Yarger, RPLS
 Texas Registration No. 5854
 March 01, 2016

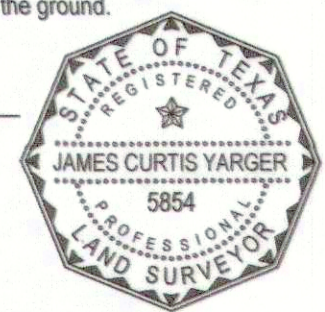

FILED FOR RECORD
 PARKER COUNTY, TEXAS PLAT RECORD
 CABINET **D**, SLIDE **552**
 DATE _____

OWNER:
 DSM TRINITY CAPITAL, LLC
 P.O. BOX 1021
 ALEDO TX. 76008
 CONTACT: DANIEL MORGAN
 (807) 680-9556

Barron-Stark-Swift
 Consulting Engineers
 Together.

6221 Southwest Boulevard, Suite 100
 Fort Worth, Texas 76132
 (O) 817.231.8100 (F) 817.231.8144
 Texas Registered Engineering Firm F-10998
 Texas Registered Survey Firm F-10158800
 www.barronstark.com

JOB No. 306-9336
 DATE MAR 2016
 SHEET
2 of 4

PLOTTED ON 4/20/16 8:19 AM
 FILE NAME: C:\DWG\DRY\10065\BLOCK 201\ADDITION TO EL DORADO FINAL PLAT.DWG