


Book 362-A Pg 7

56964

RECEIVED AND FILED
FOR RECORD
At 1:18 P.M. O'Clock
NOV 16 1982
CARRIE REED, Co. Clerk
PARKER COUNTY, TEXAS
By _____ Deputy

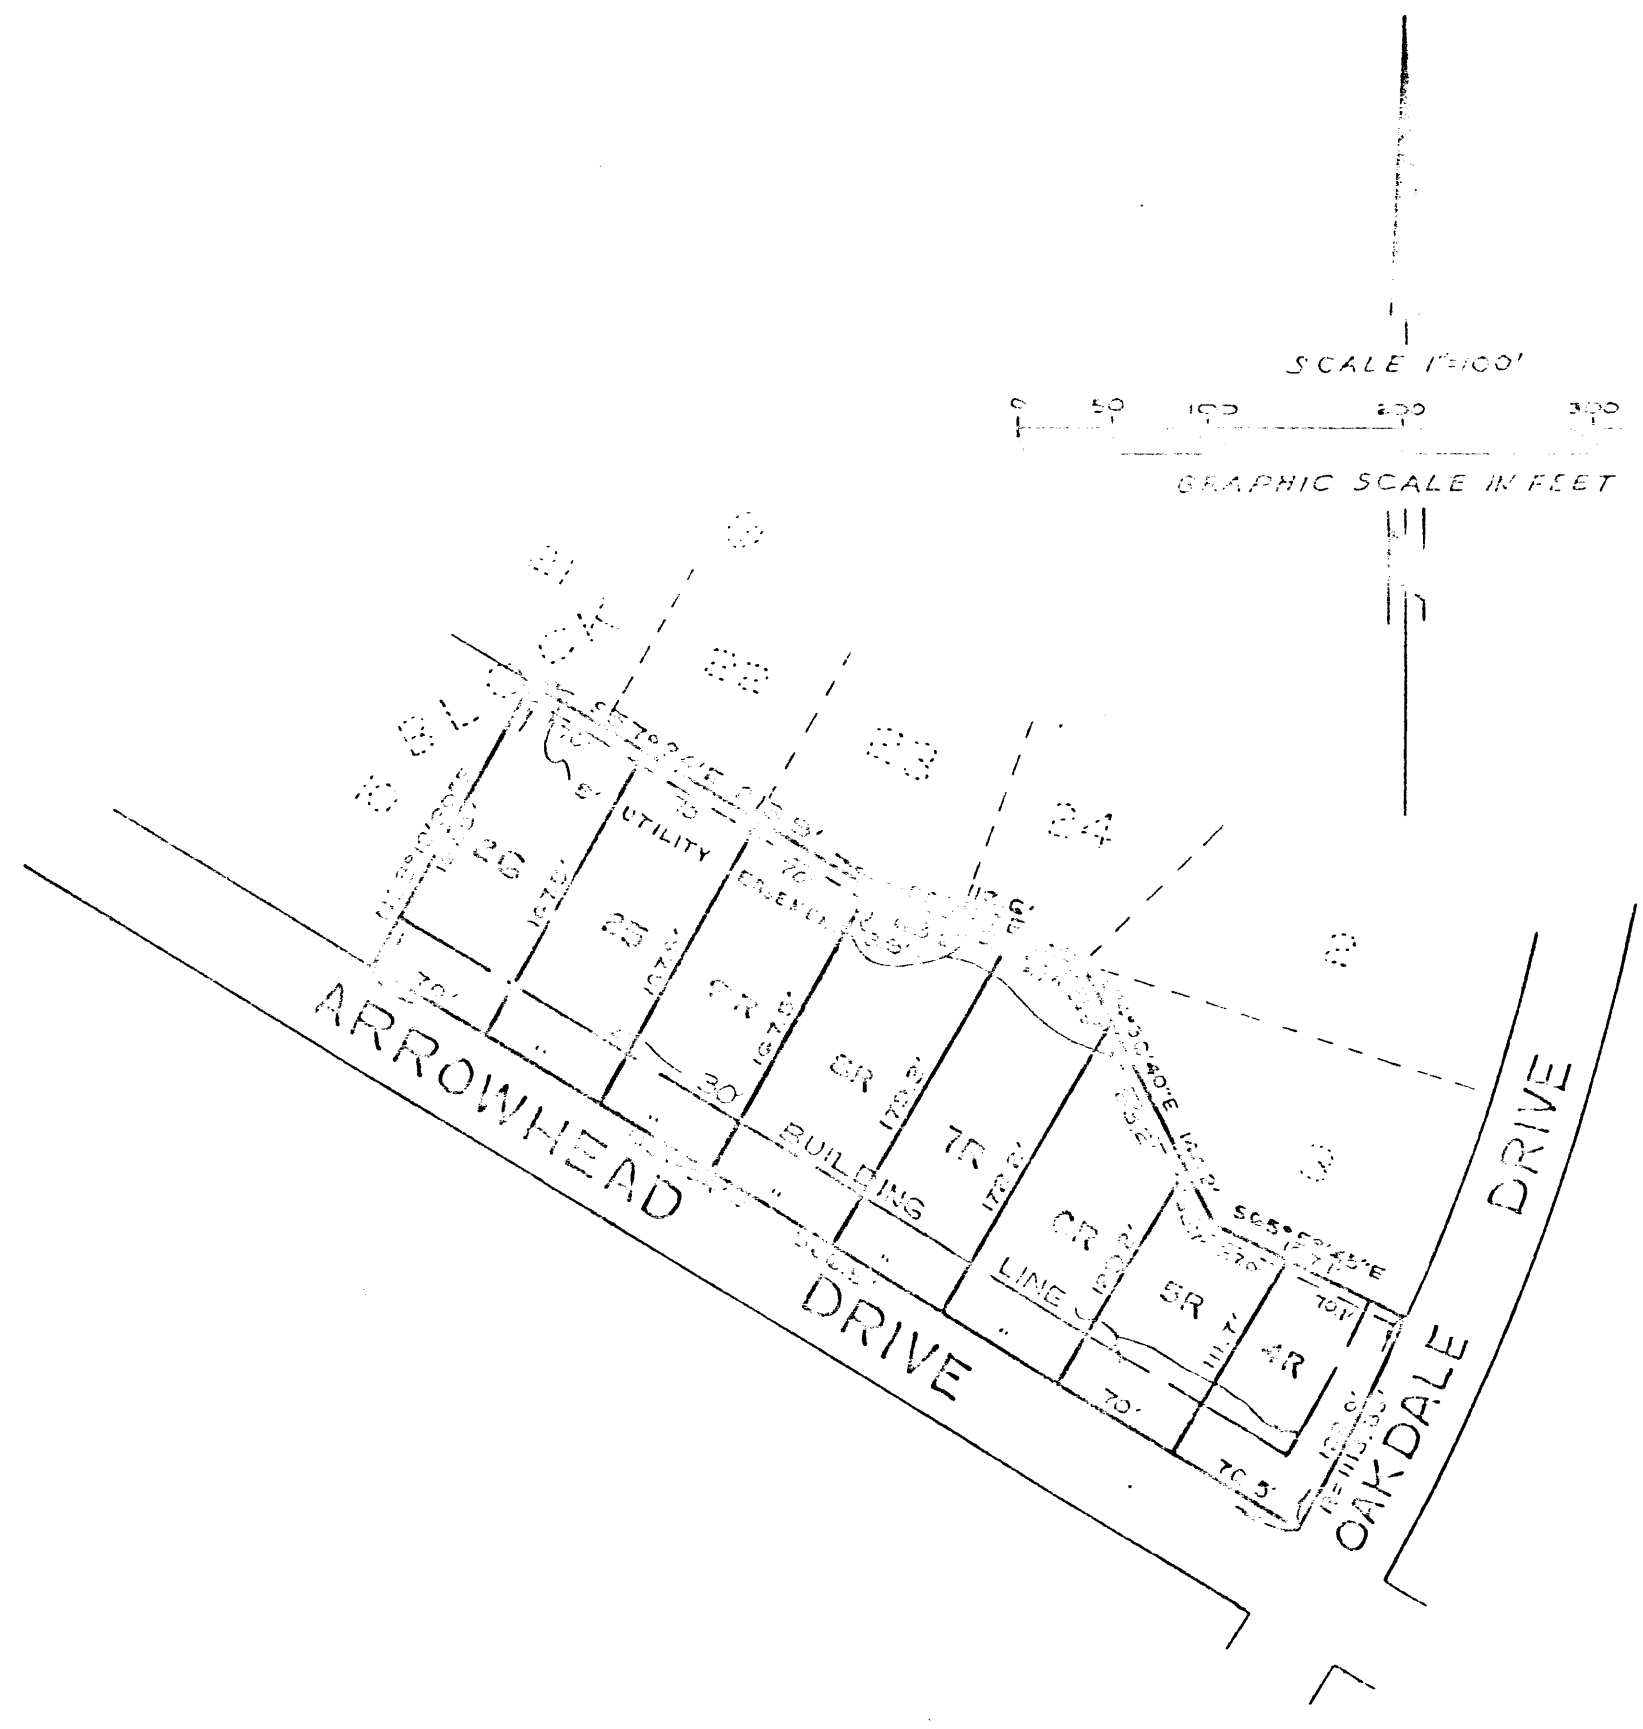

PLAT SHOWING
 LOTS 24, 25, 26, 27, 28, 29, 30, 31, 32, 33, 34,
 BLOCK 6,
 MILLTOP PARK ADDITION
 PARKER COUNTY, TEXAS

BEING A REVISION OF LOTS 25, 26, 27 AND 28,
 BLOCK 6, MILLTOP PARK ADDITION, AS RECORDED
 IN PLAT BOOK 362-A, PAGE 7

[Signature]
 REAL ESTATE BROKER

NOTARY PUBLIC
 COMMISSIONER'S OFFICE, PARKER COUNTY, TEXAS

[Signature]

COUNTY JUDGE
[Signature]

SURTEX, INC
 REGISTERED MAIL SHIPPERS
 & RECEIPTS
 3001 LACE STREET
 P O Box 7021
 FORT WORTH, TEXAS 76111
 817/342-7881
 82-9-17508