


№	Δ	R	T
1	136°00'	57.29	141.79
2	81°16'	69.92	60'
3	37°12'	148.87	50'
4	34°50'	255.2	80'
5	55°10'	143.56	75'
6	90°00'	550	550'
7	35°00'	792.89	250'

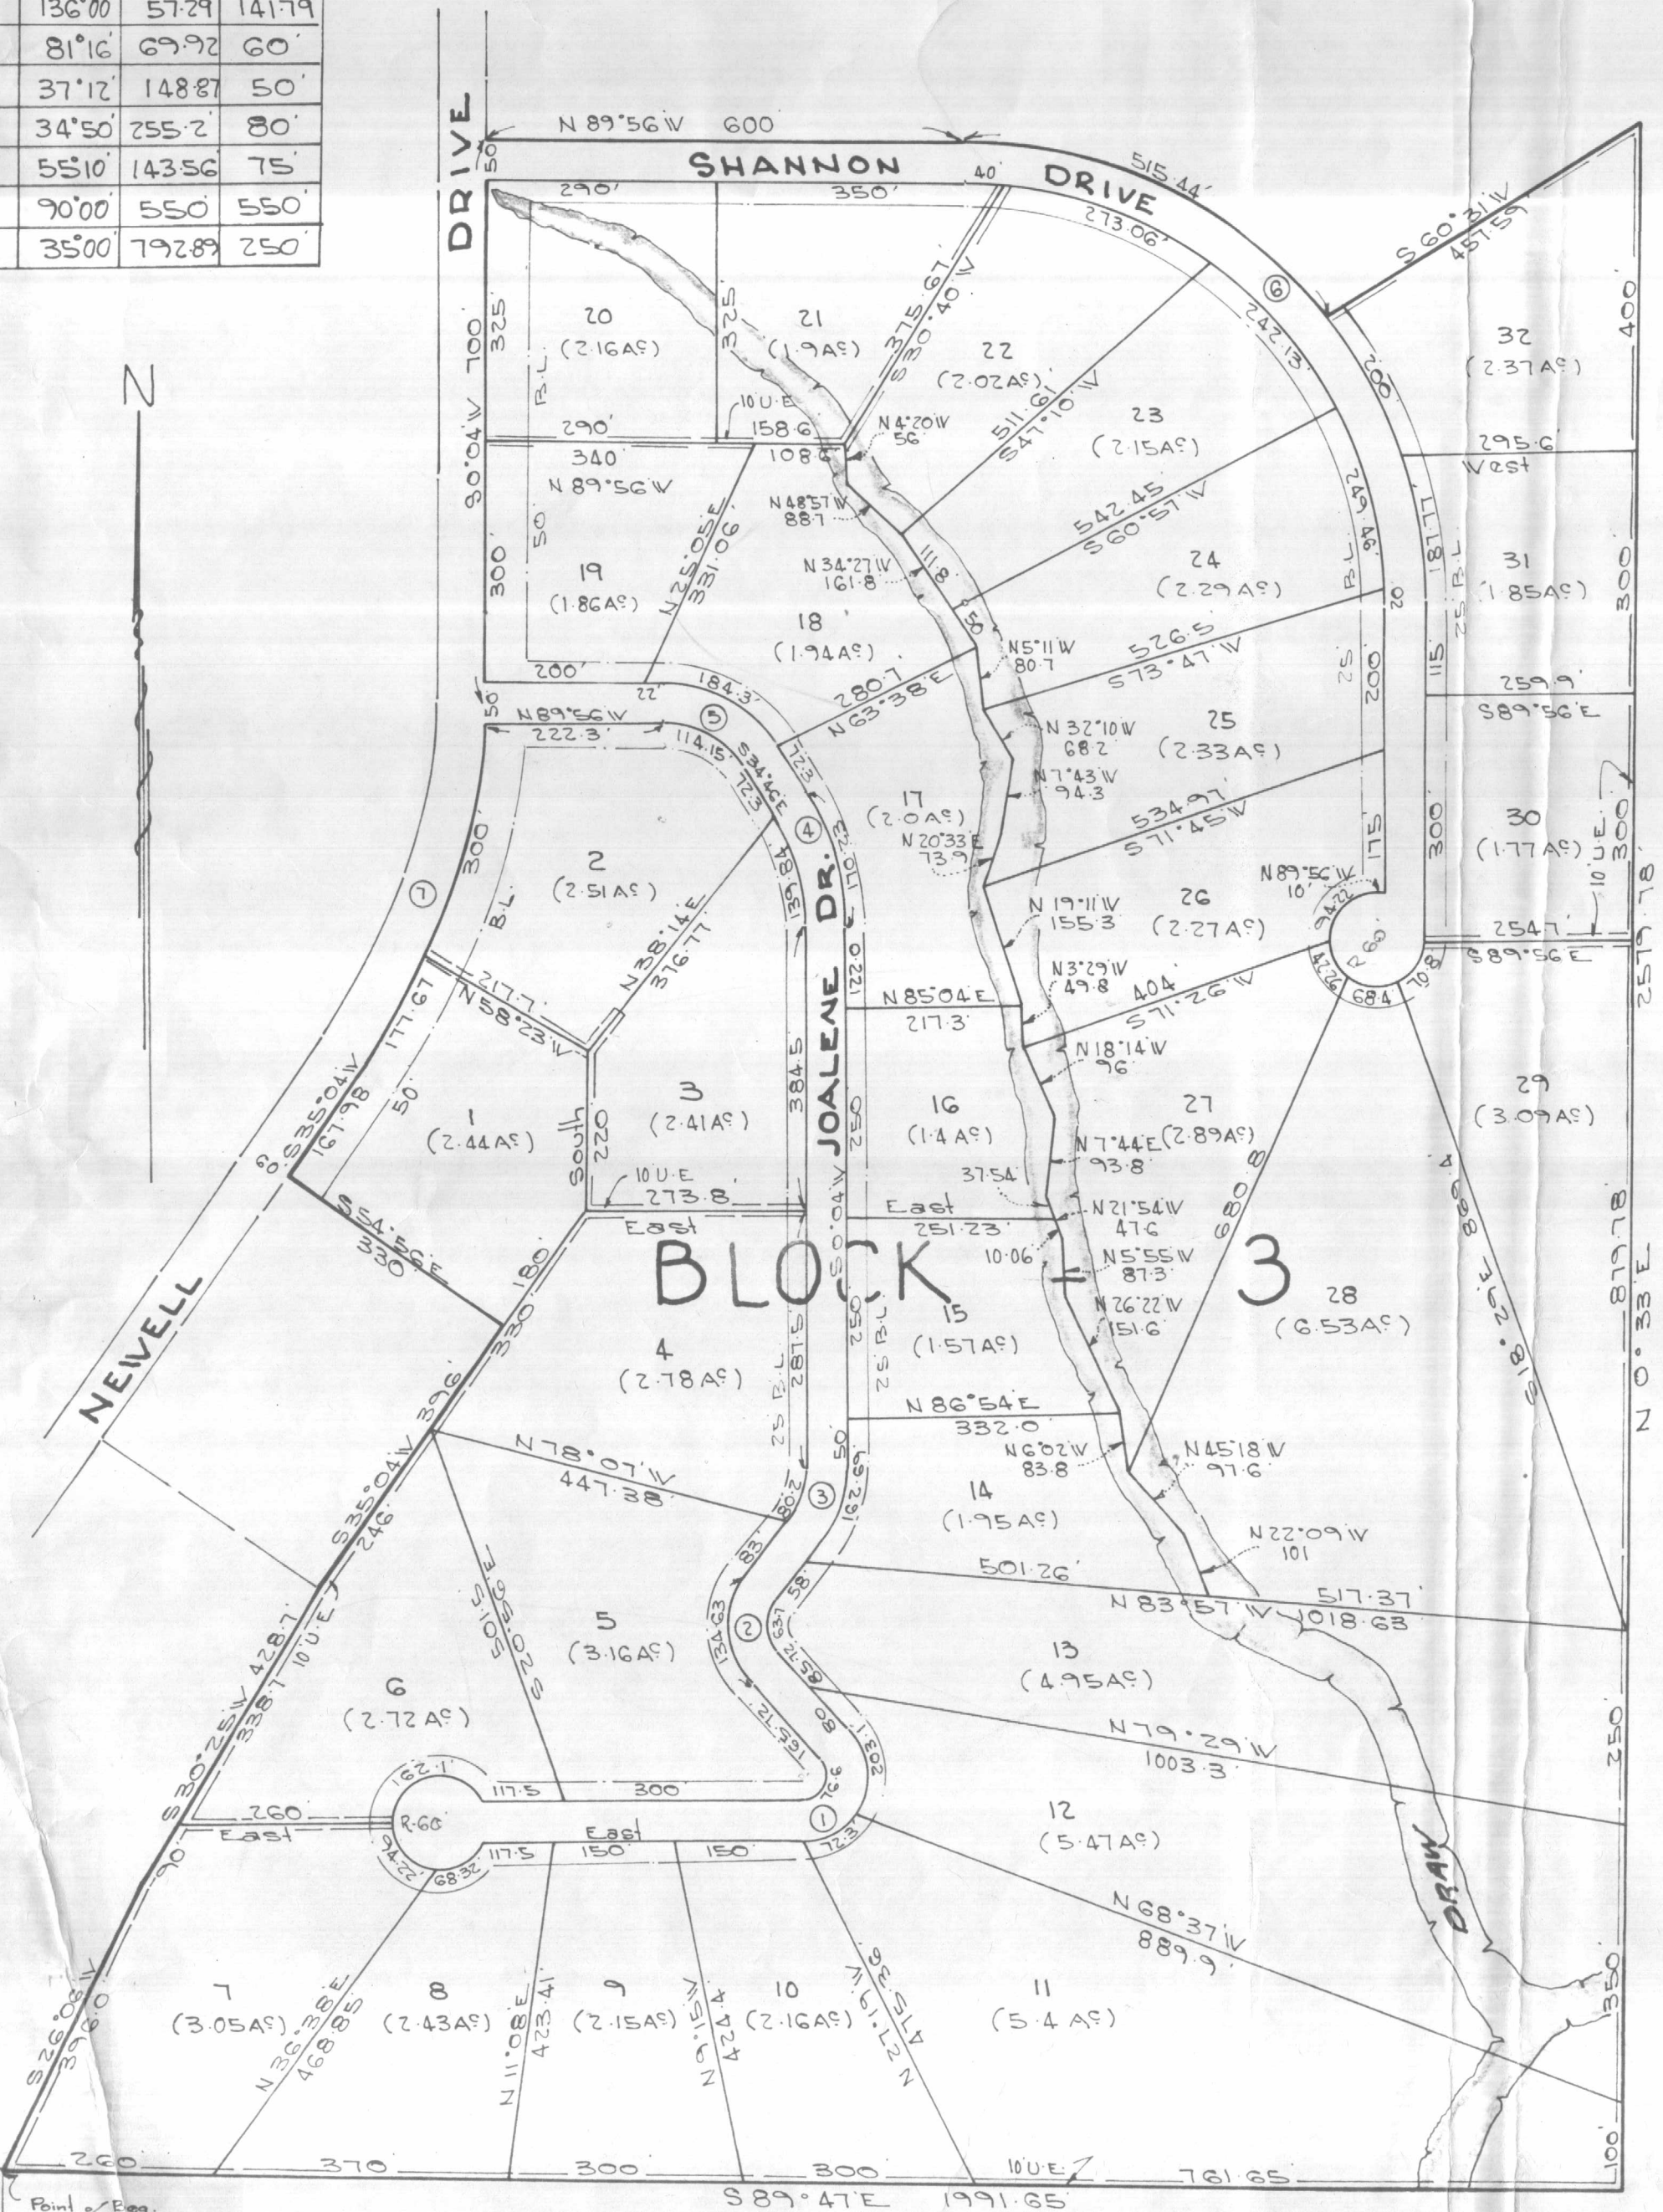

**HUDSON HEIGHTS  
ADDITION - 2ND FILING**  
BEING A PART OF THE T & P RR CO. SUR.  
NO. 1 BLOCK 3, PARKER COUNTY, TEXAS

**FIELD NOTES**

FIELD NOTES OF a 91.2 AS Tract of Land Being a part of the T & P RR Co. Sur. 1 Block 3 Parker County Texas & being more Fully Described as Follows.

BEGINNING at the NE cor. of the David Loving Survey Abst. 836:  
 THENCE S 89°47'E with the NBL of the Loving Survey 1991.65' to a point for a corner:  
 THENCE N 0°33'E 2579.78' to a point for a corner:  
 THENCE S 60°31'W 457.59' to a point for a corner:  
 THENCE with a curve in a Northwesterly direction & to the left 515.44' to the PT of said curve - this curve has a radius of 575'.  
 THENCE N 89°56'W 600' to a point for a corner in the EBL of Newell Drive:  
 THENCE S 0°04'W with the EBL of Newell Drive 700' to the PC of a curve to the Right said curve has a radius of 822.89'.  
 THENCE with said curve & with the EBL of Newell Drive 502.67' to the PT of the same:  
 THENCE S 35°04'W with the EBL of Newell Dr. 167.98' to a point for a corner:  
 THENCE S 54°56'E 330' to a point for a corner:  
 THENCE S 35°04'W 396' to a point for a corner:  
 THENCE S 30°25'W 428.7' to a point for a corner:  
 THENCE S 26°06'W 396' to the place of Beginning and containing 91.2 AS of land more or less.

**DEDICATION**

STATE OF TEXAS:  
 COUNTY OF LUBBOCK Mrs. Newell Marie Heislip  
 That I/we C.M. Hudson Jr. The Owner(s) of the Above Described Tract of Land Do Hereby Adopt This Plat For Subdividing The Same And Do Dedicate To The Public For Public Use Forever All The Streets And Easements As Shown On Said Plat Being Prepared By Tommie Hughes, A Registered Public Surveyor And The County Surveyor of Parker Co., Texas

In Testimony Whereof, Witness Our/My Hands In Lubbock County, Texas, This The 26 Day of May 1968.

C.M. Hudson, Jr.  
Tommie Hughes

RECEIVED AND FILED FOR RECORD At 4:45 o'clock P.M.

MAY 29 1968  
 BOBBY JOE TIPTON, County Clerk  
 PARKER COUNTY, TEXAS  
 BY Ch DEPUTY

STATE OF TEXAS:  
 COUNTY OF LUBBOCK  
 Before Me The Undersigned, A Notary Public In And For Said County & State On This Day Personally Appeared C.M. Hudson, Jr. & Mrs. Newell Marie Heislip Known To Me to be The Person(s) Whose Name(s) Are Subscribed To The Forgoing Instrument & Acknowledged To Me That They (They) Executed The Same For The Purpose & Consideration Therein Expressed.  
 Given Under My Hand And Seal Of Office This 26 Day of MAY 1968

Jim Young

APPROVED BY THE PARKER COUNTY COMMISSIONERS THIS THE 29 DAY OF May 1968

BY: Bill Ward J.J. McLaughlin  
Scott Wicks Thomas Clark  
Louis Hillier

**HUGHES SURVEYING CO.**  
 REGISTERED PUBLIC SURVEYORS PARKER COUNTY SURVEYOR  
 131 W. Church St. WEATHERFORD, TEXAS LY 4-5374  
 I, Tommie Hughes do hereby certify that this map is true and correct as surveyed on the ground.  
 Date May 1968

SCALE 1" = 200'