

STATE OF TEXAS  
COUNTY OF PARKER

WHEREAS, GAP REAL ESTATE, LTD. BEING THE SOLE OWNER OF A CERTAIN 0.667 ACRES (29,057± SQ. FT.) BEING A PORTION OF LOT 3 AND LOT 7 AND ALL OF LOT 6, BLOCK 14, MILLIKEN HEIGHTS, AN ADDITION TO THE CITY OF WEATHERFORD, AS RECORDED IN VOLUME 7, PAGE 207, DEED RECORDS, PARKER COUNTY, TEXAS; BEING ALL OF THAT CERTAIN TRACT OF LAND CONVEYED TO GAP REAL ESTATE, LTD. IN VOLUME 2751, PAGE 977, REAL RECORDS, PARKER COUNTY, TEXAS; AND BEING FURTHER DESCRIBED BY METES AND BOUNDS AS FOLLOWS:

BEGINNING AT A FOUND 1/2" IRON ROD IN THE EAST RIGHT OF WAY LINE OF DUKE STREET (A PAVED SURFACE), FOR THE NORTHWEST AND BEGINNING CORNER OF THIS TRACT. WHENCE THE SOUTHWEST CORNER OF BLOCK 14 IS CALLED BY DEED TO BEAR SOUTH 245.00 FEET.  
THENCE S 89°17'20" E 200.43 FEET TO A 2" STEEL FENCE CORNER POST, FOR THE NORTHEAST CORNER OF THIS TRACT. WHENCE A FOUND 1/2" IRON ROD BEARS N 00°24'05" W 187.01 FEET.  
THENCE S 00°24'05" E 145.00 FEET ALONG THE GENERAL LINE OF A FENCE, TO A FOUND 5/8" IRON ROD, FOR THE SOUTHEAST CORNER OF THIS TRACT.  
THENCE N 89°17'20" W 200.43 FEET TO A SET 1/2" IRON ROD IN THE EAST RIGHT OF WAY LINE OF SAID DUKE STREET, FOR THE SOUTHWEST CORNER OF THIS TRACT.  
THENCE N 00°24'05" W 145.00 FEET ALONG THE EAST RIGHT OF WAY LINE OF SAID DUKE STREET TO THE POINT OF BEGINNING.

NOW, THEREFORE, KNOW ALL MEN BY THESE PRESENTS:

THAT GAP REAL ESTATE, LTD. ACTING HEREIN BY AND THROUGH ITS DULY AUTHORIZED OFFICER(S), DO(ES) HEREBY ADOPT THIS PLAT DESIGNATING THE HEREIN ABOVE DESCRIBED PROPERTY AS LOT 6R-1 AND 6R-2, BLOCK 14, MILLIKEN HEIGHTS, AN ADDITION TO THE CITY OF WEATHERFORD, TEXAS, AND DO(ES) HEREBY DEDICATE, IN FEE SIMPLE, TO THE PUBLIC USE FOREVER, THE STREETS, RIGHTS-OF-WAY, AND OTHER PUBLIC IMPROVEMENTS SHOWN THEREON. THE STREETS AND ALLEYS, IF ANY, ARE DEDICATED FOR STREET PURPOSES. THE PLAT, NO BUILDINGS, FENCES, TREES, SHRUBS OR OTHER IMPROVEMENTS OR GROWTHS SHALL BE CONSTRUCTED OR PLACED UPON, OVER OR ACROSS THE EASEMENTS AS SHOWN, EXCEPT THAT LANDSCAPE IMPROVEMENTS MAY BE PLACED IN LANDSCAPE EASEMENTS, IF APPROVED BY THE CITY COUNCIL OF THE CITY OF WEATHERFORD. IN ADDITION, UTILITY EASEMENTS MAY ALSO BE USED FOR THE MUTUAL USE AND UTILITIES, SAID USE BY PUBLIC UTILITIES BEING SUBORDINATE TO THE PUBLICS AND CITY OF WEATHERFORD'S USE THEREOF. THE CITY OF WEATHERFORD AND PUBLIC UTILITY ENTITIES SHALL HAVE THE RIGHT TO REMOVE AND KEEP REMOVED ALL OR PARTS OF ANY BUILDINGS, CONSTRUCTION, MAINTENANCE, OR EFFICIENCY OF THEIR RESPECTIVE SYSTEMS IN SAID EASEMENTS. THE CITY OF WEATHERFORD AND PUBLIC UTILITY ENTITIES SHALL AT ALL TIMES HAVE THE FULL RIGHT OF INGRESS AND EGRESS TO OR FROM THEIR RESPECTIVE EASEMENTS FOR THE PURPOSE OF CONSTRUCTING, RECONSTRUCTING, INSPECTING, PATROLLING, MAINTAINING, READING METERS, AND ADDING TO OR REMOVING ALL OR PARTS OF THEIR RESPECTIVE SYSTEMS WITHOUT THE NECESSITY AT ANY TIME PROCURING PERMISSION FROM ANYONE.

THIS PLAT APPROVED SUBJECT TO ALL PLATTING ORDINANCES, RULES, REGULATIONS AND RESOLUTIONS OF THE CITY OF WEATHERFORD, TEXAS.

WITNESS MY HAND, THIS THE 10 DAY OF 3 2017.


BY: *Gay Potts*  
NAME TITLE

STATE OF ~~TEXAS~~ Nevada  
COUNTY OF ~~PARKER~~ Clark

BEFORE ME, THE UNDERSIGNED AUTHORITY, A NOTARY PUBLIC IN AND FOR THE STATE OF TEXAS, ON THIS DAY PERSONALLY APPEARED *Gary Potts* KNOWN TO ME TO BE THE PERSON WHOSE NAME IS SUBSCRIBED TO THE ABOVE AND FOREGOING INSTRUMENT, AND ACKNOWLEDGED TO ME THAT HE EXECUTED THE SAME FOR THE PURPOSE AND CONSIDERATIONS THEREIN EXPRESSED.

GIVEN UNDER MY HAND AND SEAL OF OFFICE ON THIS THE 10 DAY OF 3, 2017.

*Crystal Walker*  
NOTARY PUBLIC IN AND FOR THE STATE OF ~~TEXAS~~ Nevada

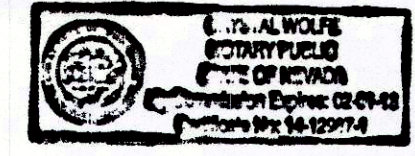

**SURVEYORS CERTIFICATE**

KNOW ALL MEN BY THESE PRESENTS:

THAT I, KYLE RUCKER, DO HEREBY CERTIFY THAT I PREPARED THIS PLAT FROM AN ACTUAL AND ACCURATE SURVEY OF THE LAND AND THAT THE CORNER MONUMENTS SHOWN THEREON AS "SET" WERE PROPERLY PLACED UNDER MY PERSONAL SUPERVISION IN ACCORDANCE WITH THE SUBDIVISION ORDINANCE OF THE CITY OF WEATHERFORD.

*Kyle Rucker*  
KYLE RUCKER, REGISTERED PROFESSIONAL LAND SURVEYOR NO. 6444.  
CARTER SURVEYING AND MAPPING, 110A PALO PINTO ST. WEATHERFORD, TX 76086  
NOVEMBER 2015 - JN151018P





STATE OF TEXAS  
COUNTY OF PARKER

BEFORE ME, THE UNDERSIGNED AUTHORITY, A NOTARY PUBLIC IN AND FOR THE STATE OF TEXAS, ON THIS DAY PERSONALLY APPEARED *Rashonda Dawn Taylor* KNOWN TO ME TO BE THE PERSON WHOSE NAME IS SUBSCRIBED TO THE ABOVE AND FOREGOING INSTRUMENT, AND ACKNOWLEDGED TO ME THAT HE EXECUTED THE SAME FOR THE PURPOSE AND CONSIDERATIONS THEREIN EXPRESSED.

GIVEN UNDER MY HAND AND SEAL OF OFFICE ON THIS THE 14 DAY OF March 2017.

*Rashonda Dawn Taylor*  
NOTARY PUBLIC IN AND FOR THE STATE OF TEXAS

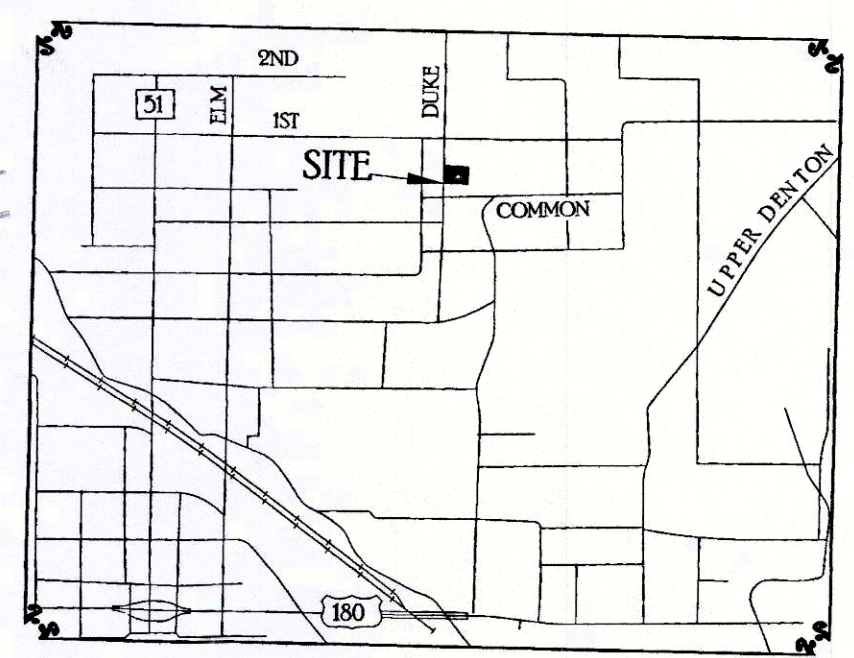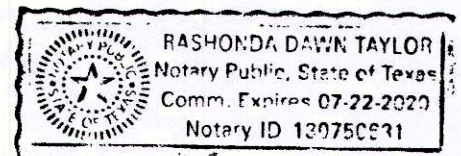


**AMENDED PLAT  
LOT 6R-1 & LOT 6R-2  
BLOCK 14  
MILLIKEN HEIGHTS**

BEING A 0.667 ACRES REPLAT OF A PORTION OF LOTS 3 AND 7 AND ALL OF LOT 6, BLOCK 14, MILLIKEN HEIGHTS, AN ADDITION TO THE CITY OF WEATHERFORD AS RECORDED IN VOLUME 7, PAGE 207, DEED RECORDS, PARKER COUNTY, TEXAS BEING ALL OF THAT CERTAIN TRACT DESCRIBED IN V. 2751, P. 977, REAL RECORDS, PARKER COUNTY, TEXAS.

APRIL 2015  
**CARTER SURVEYING  
& MAPPING**  
110 PALO PINTO ST. - WEATHERFORD, TX - 76086  
(817) 594-0400 - (F) 817-594-0403

15120.014.006.00  
15120.014.006.10

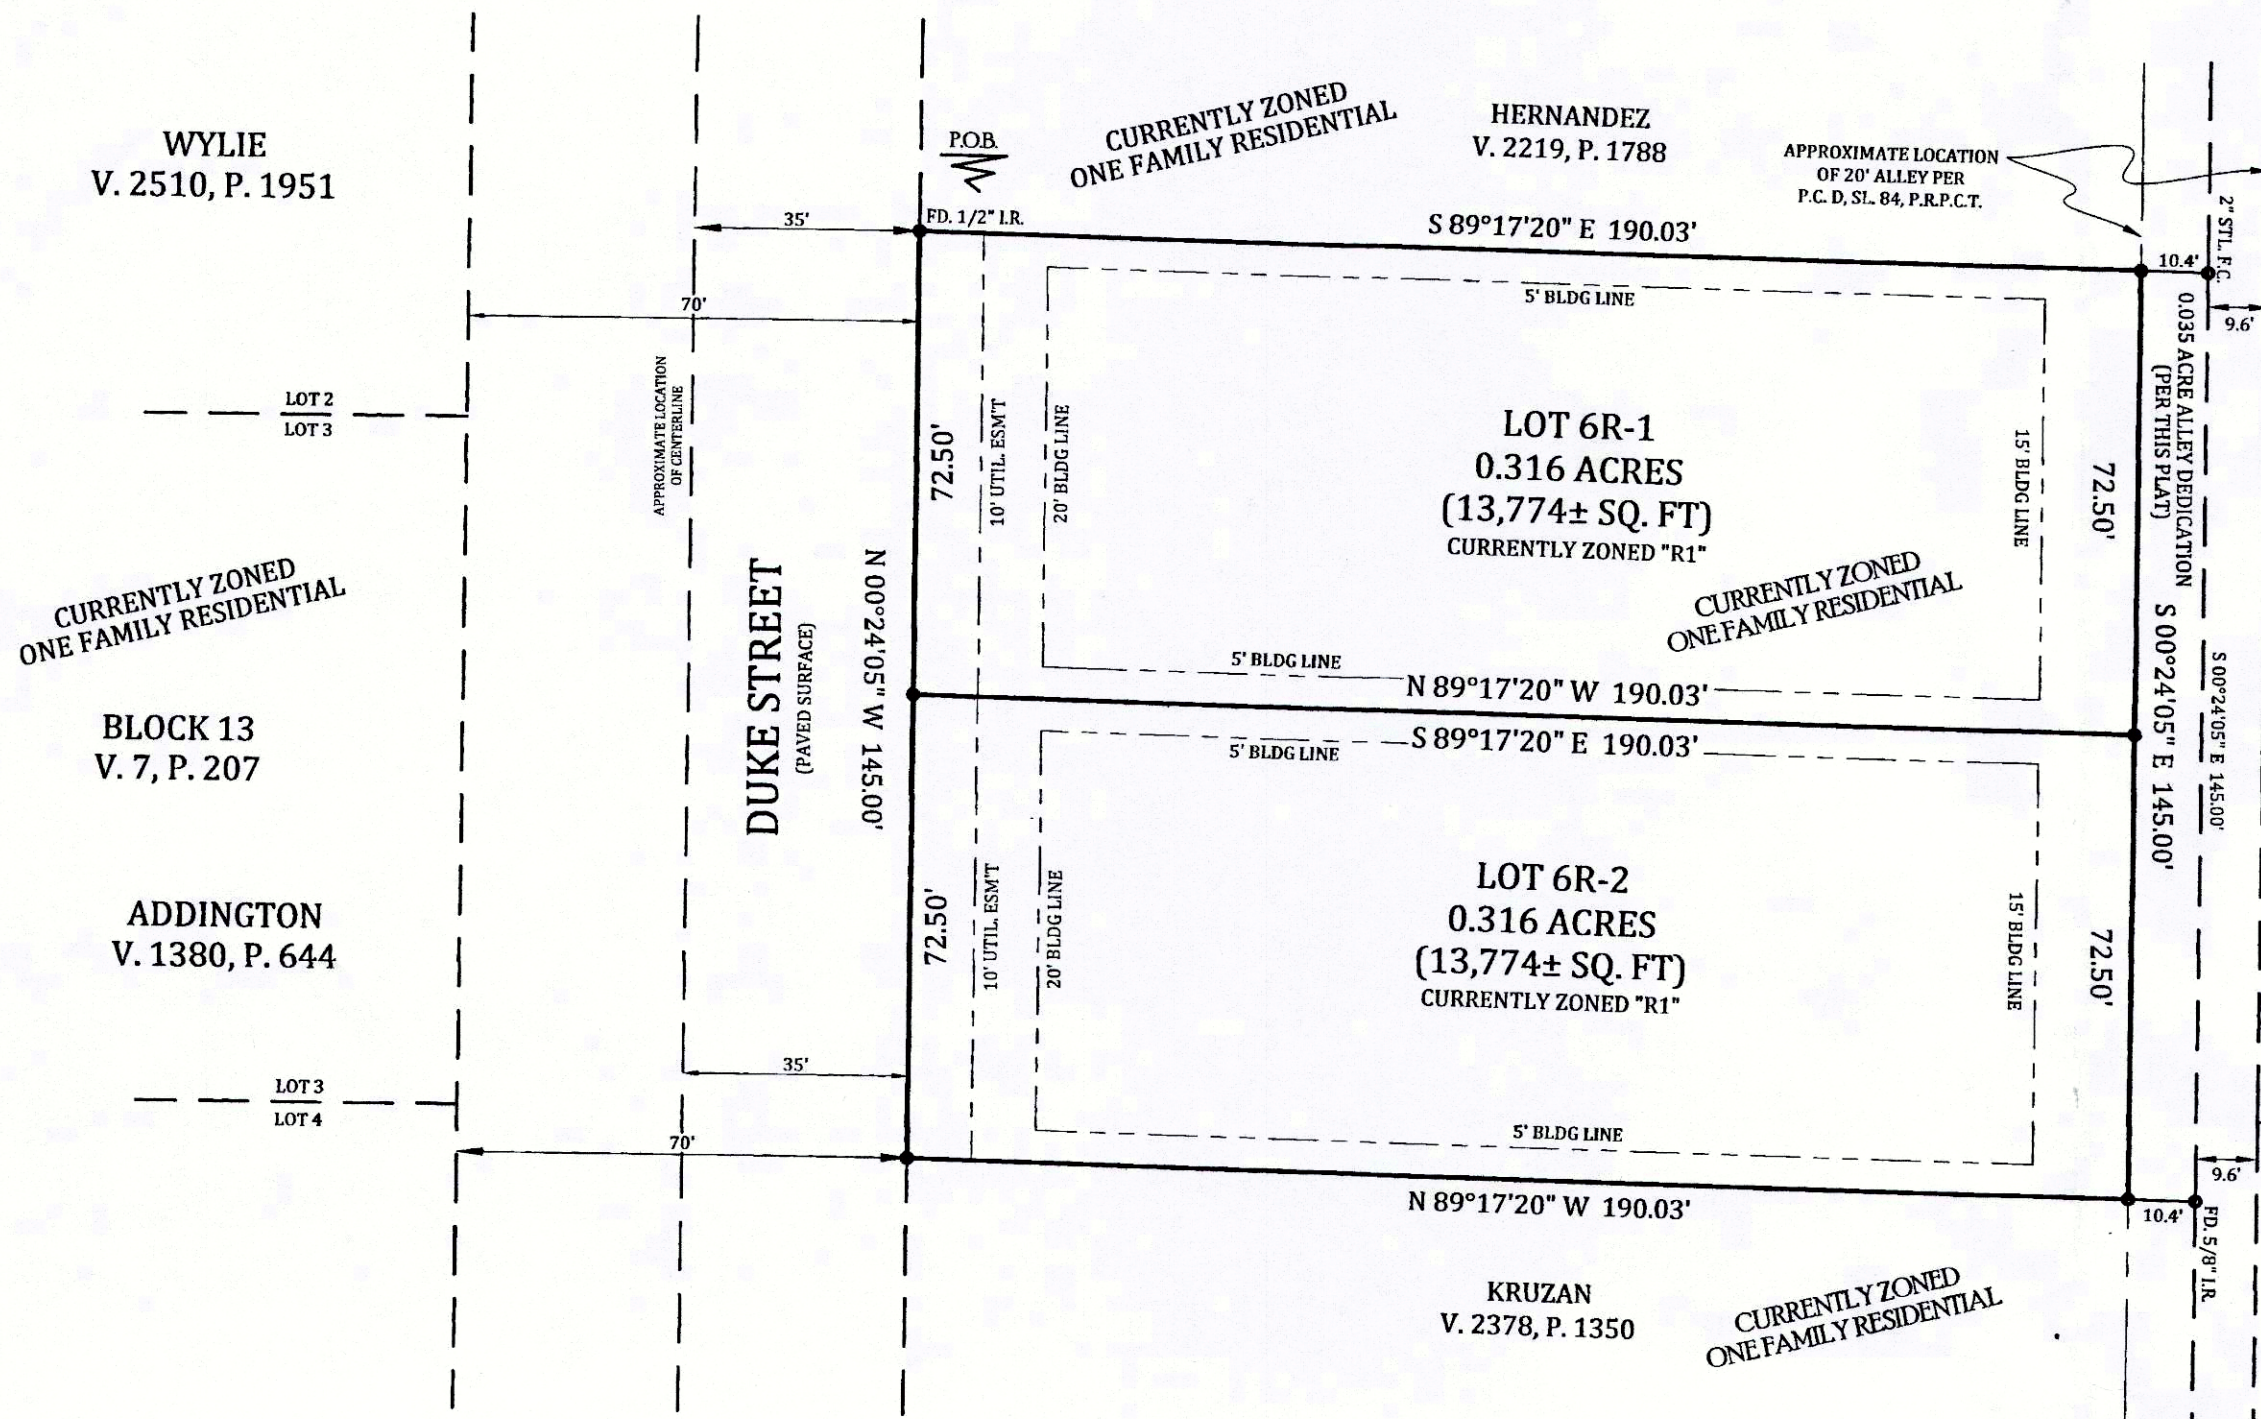

- NOTES:**
- 1) AT THE TIME OF THIS SURVEY THIS PROPERTY IS NOT LOCATED WITHIN A FLOOD ZONE OR FLOOD HAZARD ZONE ACCORDING TO THE FLOOD INSURANCE RATE MAP (FIRM) PREPARED BY THE FEDERAL EMERGENCY MANAGEMENT AGENCY (FEMA), MAP NO. 48367C0270E, DATED SEPTEMBER 26, 2008. FOR UP TO DATE FLOOD HAZARD INFORMATION PLEASE VISIT THE OFFICIAL F.E.M.A. WEBSITE AT WWW.FEMA.GOV.
  - 2) ALL CORNERS ARE SET 1/2" IRON RODS, CAPPED - "CARTER-WFORD", UNLESS OTHERWISE NOTED.
  - 3) SPECIAL NOTICE: SELLING A PORTION OF THIS ADDITION BY METES AND BOUNDS IS A VIOLATION OF CITY ORDINANCE AND STATE LAW, AND IS SUBJECT TO FINES AND WITHHOLDING OF UTILITIES AND BUILDING PERMITS.
  - 4) UTILITY EASEMENTS MAY BE USED FOR THE MUTUAL USE AND ACCOMMODATION OF ALL PUBLIC UTILITIES. SAID USE BY PUBLIC UTILITIES BEING SUBORDINATE TO THE PUBLICS AND THE CITY OF WEATHERFORD'S USE THEREOF. THE CITY OF WEATHERFORD AND PUBLIC UTILITY ENTITIES SHALL HAVE THE RIGHT TO REMOVE AND KEEP REMOVED ALL OR PARTS OF ANY BUILDING, FENCES, TREES, SHRUBS, OR OTHER IMPROVEMENTS OR GROWTHS WHICH MAY IN ANY WAY ENDANGER OR INTERFERE WITH THE CONSTRUCTION, MAINTENANCE, OR EFFICIENCY OF THEIR RESPECTIVE SYSTEMS IN SAID EASEMENT. THE CITY OF WEATHERFORD AND PUBLIC UTILITY ENTITIES SHALL AT ALL TIMES HAVE THE FULL RIGHT OF INGRESS AND EGRESS TO OR FROM THEIR RESPECTIVE EASEMENTS, WITHOUT THE NECESSITY AT ANY TIME PROCURING PERMISSION FROM ANYONE.
  - 5) UNDERGROUND UTILITIES WERE NOT LOCATED DURING THIS SURVEY. CALL 1-800-DIG-TESS AND/OR UTILITY PROVIDERS BEFORE EXCAVATION OR CONSTRUCTION.
  - 6) NO ABSTRACT OF TITLE OR TITLE COMMITMENT WAS PROVIDED TO THIS SURVEYOR. RECORD RESEARCH DONE BY THIS SURVEYOR WAS MADE ONLY FOR THE PURPOSE OF DETERMINING THE BOUNDARY OF THIS PROPERTY AND OF THE ADJOINING PARCELS. RECORD DOCUMENTS OTHER THAN THOSE SHOWN ON THIS SURVEY MAY EXIST AND ENCUMBER THIS PROPERTY.
  - 7) BEFORE CONSTRUCTION PLEASE CONSULT ALL APPLICABLE GOVERNING ENTITIES REGARDING RULES & REGULATIONS, THAT MAY AFFECT CONSTRUCTION ON THIS PROPERTY. (I.E. ARCHITECTURAL CONTROL COMMITTEE, MUNICIPAL DEPARTMENTS, HOME OWNERS ASSOC., ETC.)
  - 8) THIS TRACT IS CURRENTLY ZONED ONE FAMILY RESIDENTIAL.
  - 9) VISIBILITY, ACCESS AND MAINTENANCE EASEMENTS: THE AREA OR AREAS SHOWN ON THE PLAT AS "VAM" (VISIBILITY, ACCESS AND MAINTENANCE) EASEMENT(S) ARE HEREBY GIVEN AND GRANTED TO THE CITY, ITS SUCCESSORS AND ASSIGNS, AS AN EASEMENT TO PROVIDE VISIBILITY, RIGHT OF ACCESS FOR MAINTENANCE UPON AND ACROSS SAID VAM EASEMENT. THE CITY SHALL HAVE THE RIGHT BUT NOT THE OBLIGATION TO MAINTAIN ANY AND ALL LANDSCAPING WITHIN THE VAM EASEMENT. SHOULD THE CITY EXERCISE THIS MAINTENANCE RIGHT, THEN IT SHALL BE PERMITTED TO REMOVE AND DISPOSE OF ANY AND ALL LANDSCAPING IMPROVEMENTS, INCLUDING WITHOUT LIMITATION, ANY TREES, SHRUBS, FLOWERS, GROUND COVER AND FIXTURES. THE CITY MAY WITHDRAW MAINTENANCE OF THE VAM EASEMENT AT ANY TIME. THE ULTIMATE MAINTENANCE RESPONSIBILITY FOR THE VAM EASEMENT SHALL REST WITH THE OWNERS. NO BUILDING, FENCE, SHRUB, TREE OR OTHER IMPROVEMENTS OR GROWTHS, WHICH IN ANY WAY MAY ENDANGER OR INTERFERE WITH THE VISIBILITY, SHALL BE CONSTRUCTED IN, ON, OVER OR ACROSS THE VAM EASEMENT. THE CITY SHALL ALSO HAVE THE RIGHT BUT NOT THE OBLIGATION TO ADD ANY LANDSCAPE IMPROVEMENTS TO THE VAM EASEMENT, TO ERECT ANY TRAFFIC CONTROL DEVICES OR SIGNS ON THE VAM EASEMENT AND TO REMOVE ANY OBSTRUCTION THEREON. THE CITY, ITS SUCCESSORS, ASSIGNS, OR AGENTS SHALL HAVE THE RIGHT AND PRIVILEGE AT ALL TIMES TO ENTER UPON THE VAM EASEMENT OR ANY PART THEREOF FOR THE PURPOSES AND WITH ALL RIGHTS AND PRIVILEGES SET FORTH HEREIN.
  - 10) BEARINGS DERIVED FROM G.P.S. OBSERVATIONS PERFORMED BY CARTER SURVEYING & MAPPING, INC. AND REFLECT N.A.D. 1983, TEXAS STATE PLANE COORDINATE SYSTEM, NORTH CENTRAL ZONE 4202.

**FILED AND RECORDED**  
OFFICIAL PUBLIC RECORDS  
*Jeanne Brunson*  
201706286  
03/15/2017 03:10 PM  
Fee: 75.00  
Jeanne Brunson, County Clerk  
Parker County, Texas  
PLAT

STATE OF TEXAS  
COUNTY OF PARKER  
APPROVED BY THE CITY OF WEATHERFORD FOR FILING AT THE OFFICE OF THE COUNTY CLERK, PARKER COUNTY, TEXAS.

RECOMMENDED BY:  
*S. J. Planner*  
CITY MANAGER OR MAYOR  
DATE OF RECOMMENDATION: 3-14-17

APPROVED BY:  
*Craig Brunson*  
CITY MAYOR  
DATE OF APPROVAL: 3-14-17

ATTEST:  
*Krista Beach*  
CITY SECRETARY  
DATE: 3-14-17

ACCT. NO.: 15120  
SCH. DIST.: CWC  
CITY: H-14  
MAP NO.:

D-694

