


# NICHOLSON'S SUBDIVISION

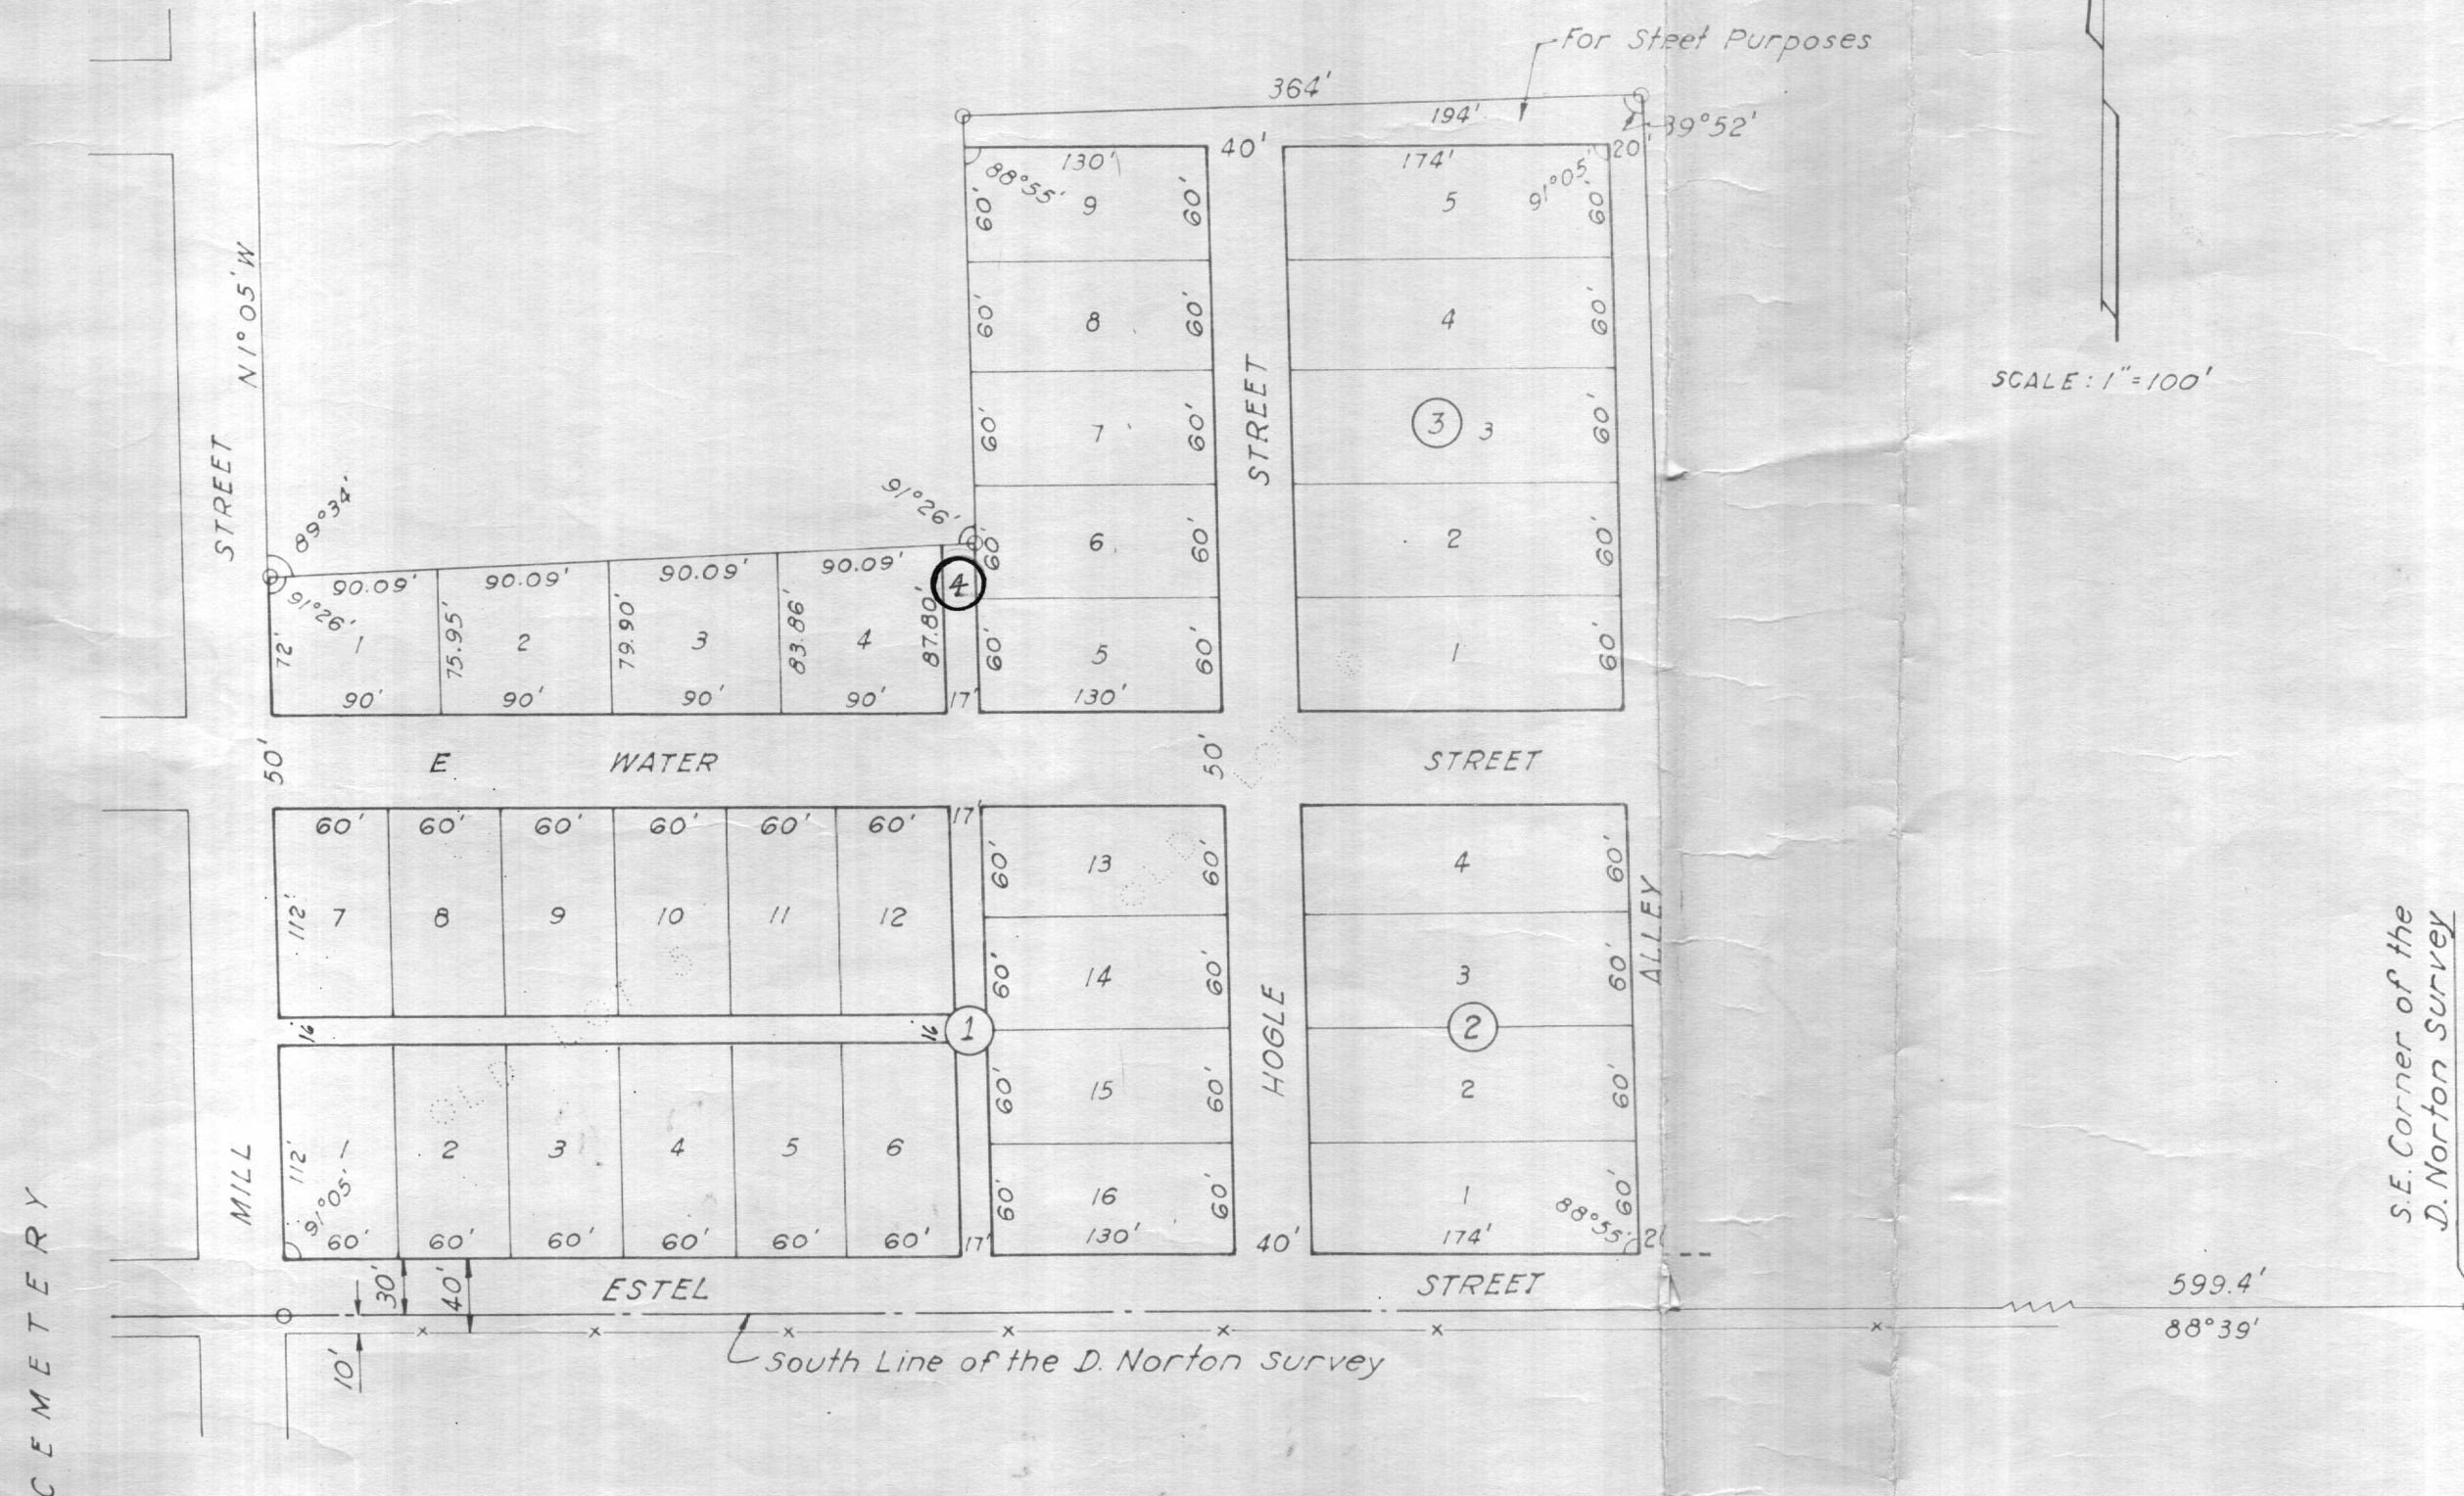

## DEDICATION OF STREETS, ALLEYS, ETC. ON THE FOREGOING PLAT

THE STATE OF TEXAS: KNOW ALL MEN BY THESE PRESENTS:  
COUNTY OF PARKER:

That we, E.A. Nicholson and wife, Vestel Nicholson, the owners of Lots Five (5) and Six (6) in Block No Five (5) of the D. Norton Survey as shown on the 1905 L.J. Myers map of the City of Weatherford, do hereby adopt the foregoing plat and plat for subdividing the same, to be known as Nicholson's Subdivision of Lots 5 and 6 of Block 5 of the D. Norton Survey, an addition to the City of Weatherford, Texas, and do hereby dedicate to the Public, for Public use forever, all the streets, alleys, and lanes shown on the foregoing plat, which plat has been made by L.C. McCanlies, County Surveyor of Parker County, Texas.

IN TESTIMONY WHEREOF, witness our hands at Weatherford, Texas, this the 28 day of February, 1948

*E.A. Nicholson*  
*Vestel Nicholson*

THE STATE OF TEXAS:  
COUNTY OF PARKER:

Before me, the undersigned authority, a Notary Public in and for Parker County, Texas, on this day personally appeared E.A. Nicholson and Vestel Nicholson, his wife, both known to me to be the persons whose names are subscribed to the foregoing instrument and acknowledged to me that they each executed the same for the purposes and consideration therein expressed, and the said Vestel Nicholson, wife of the said E.A. Nicholson, having been examined by me privily and apart from her husband and having the same fully explained to her, she the said Vestel Nicholson acknowledged such instrument to be her act and deed and she declared that she had willingly signed the same for the purposes and consideration therein expressed and that she did not wish to retract it.

GIVEN UNDER MY HAND AND SEAL OF OFFICE, this 28 day of December, 1948.

*George A. McCall*  
Notary Public in and for  
Parker County, Texas

The foregoing plat of Nicholson's Subdivision of Lots Five (5) and Six (6) in Block Five (5) of the D. Norton Survey is this day approved as the plat of such subdivision by the City Commission of the City of Weatherford.

IN TESTIMONY WHEREOF, witness our signatures this the 16 day of December, 1948.

City of Weatherford:  
By *W.B. Hobson*  
Mayor  
*Byron Patrick*  
*W.B. Hobson*  
City Commissioners

Filed for record February 13, 1952 at 2:30 P.M. and recorded February 13, 1952 at 4:00 P.M.  
W.P. ASHCROFT, COUNTY CLERK, PARKER COUNTY, TEXAS.  
BY *Deputy* Deputy