



Block 2
HILL ADD.
Vol. 80-628

STREET (PROPOSED)

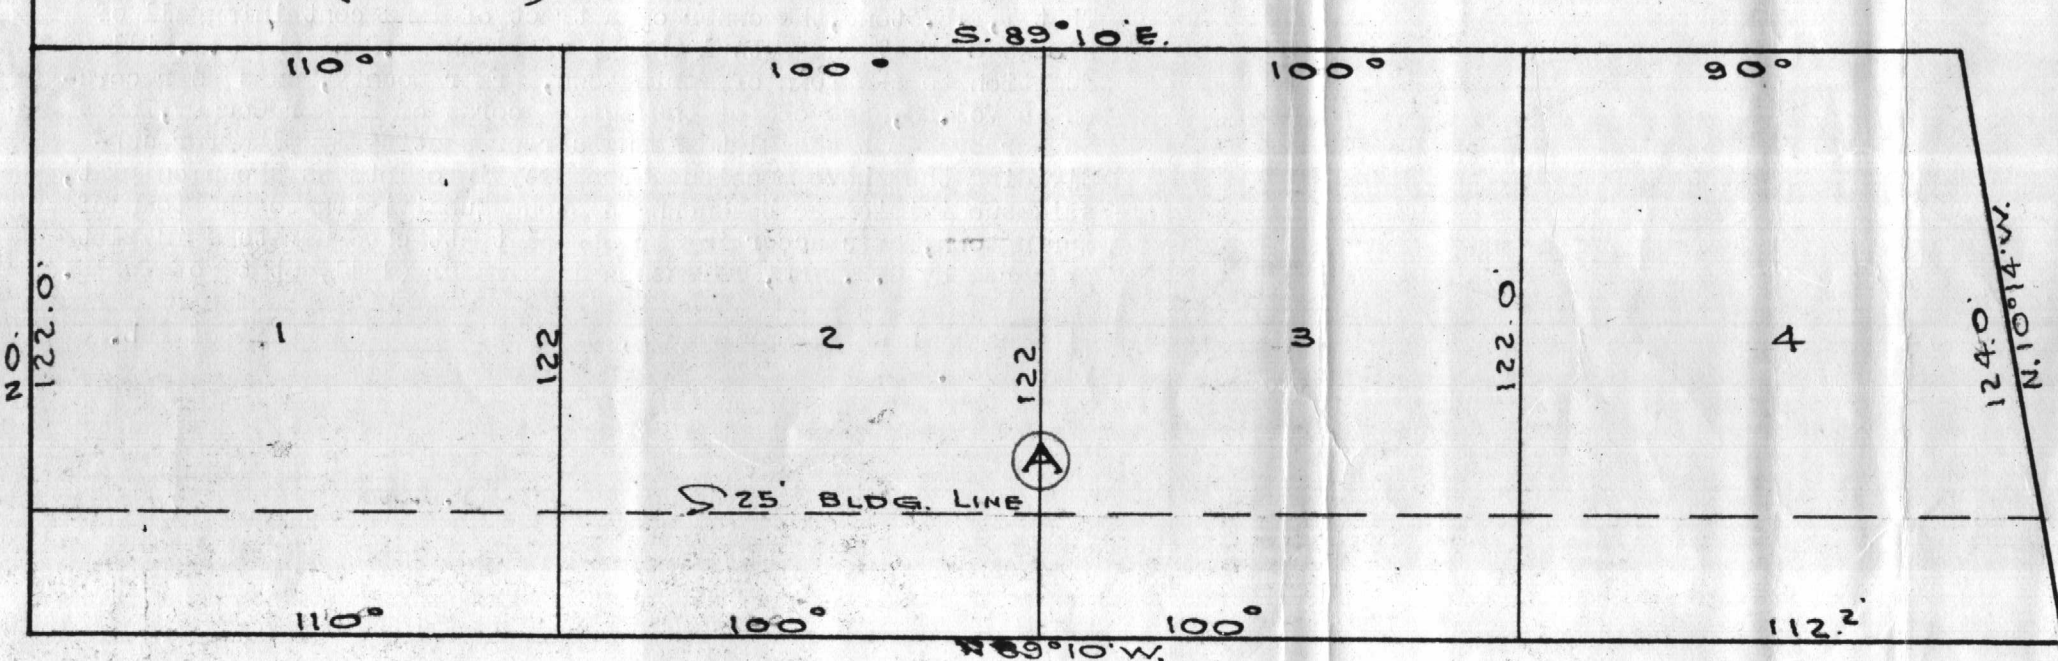

W. 4TH STREET

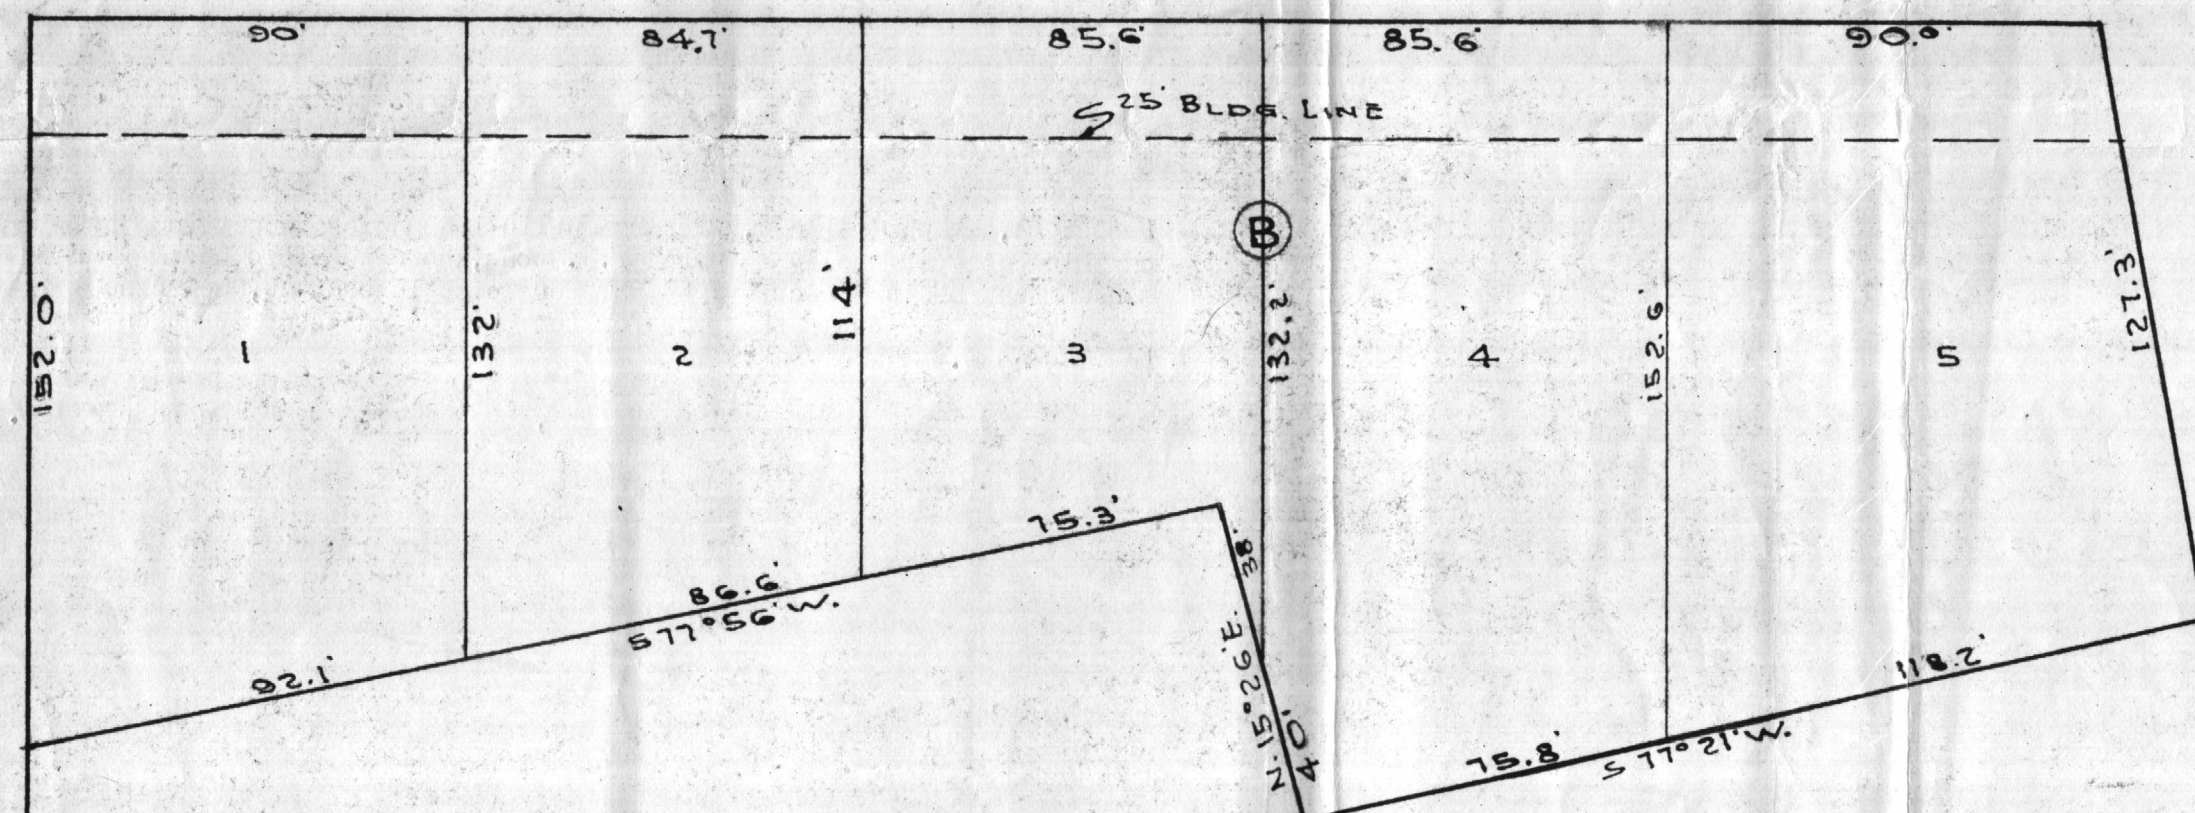

BIRCH

ASH

STATE OF TEXAS
COUNTY OF PARKER

DEDICATION OF STONE SUBDIVISION

That I, T.C. Stone, the owner of a tract of land containing all of Blocks 6 and 7 and Lots 1 thru 9 of Block No. 3 of the J.B. Hill Addition to the Town of Springtown, Parker County, Texas as recorded in Vol. 80, Page 628 of the Deed Records of Parker County, Texas do hereby adopt the plat shown as representing my plan for subdividing the above mentioned property into lots as shown on plat, said subdivision to be known as Stone Subdivision to the Town of Springtown, Texas according to the plat attached hereto said plat prepared by G.F. Mann, Professional Engineer (1911) State of Texas.

Witness my hand in Springtown, Texas this 24th day of Feb. year 1966.

T.C. Stone
T.C. Stone

THE STATE OF TEXAS:
COUNTY OF PARKER

Before Me, the undersigned, a Notary Public in and for County and State on this date personally appeared T.C. Stone, known to me to be the person whose name is subscribed to the foregoing instrument, who acknowledged to me that he executed the same for the purpose and consideration therein expressed.

GIVEN UNDER MY HAND AND SEAL OF OFFICE, this 24th day of February 1966.

Mrs. Leta Varden
Notary Public in and for
Parker County, Texas

Weatherford, Texas
Feb. 1966

This plat represents a survey made on the ground by me.

G.F. Mann
G.F. Mann Professional Engineer.

STONE SUBDIVISION

A REVISION OF BLOCKS 6, 7 & 8 OF
THE J.B. HILL ADDITION TO THE TOWN
OF SPRINGTOWN, PARKER CO. TEXAS.

CITY COMMISSION OF SPRINGTOWN
PARKER CO. TEXAS.

APPROVED _____ DATE _____
BY _____

Fred Bosworth
Jack J. ...
J. A. ...
E. W. ...