


USER: bcoble


DWG: \\HZFTWORTH\disk2\proj\R30306102\_05\_CADD & BIM\AutoCAD\306102\_DWG\Plat - Phase 1C - Final Plat.dwg

DATE: Jul 31, 2017 12:48pm

XREFS: WR-QV-PH-1C - FINAL PLAT 18x24-BD -306102-Lot Layout

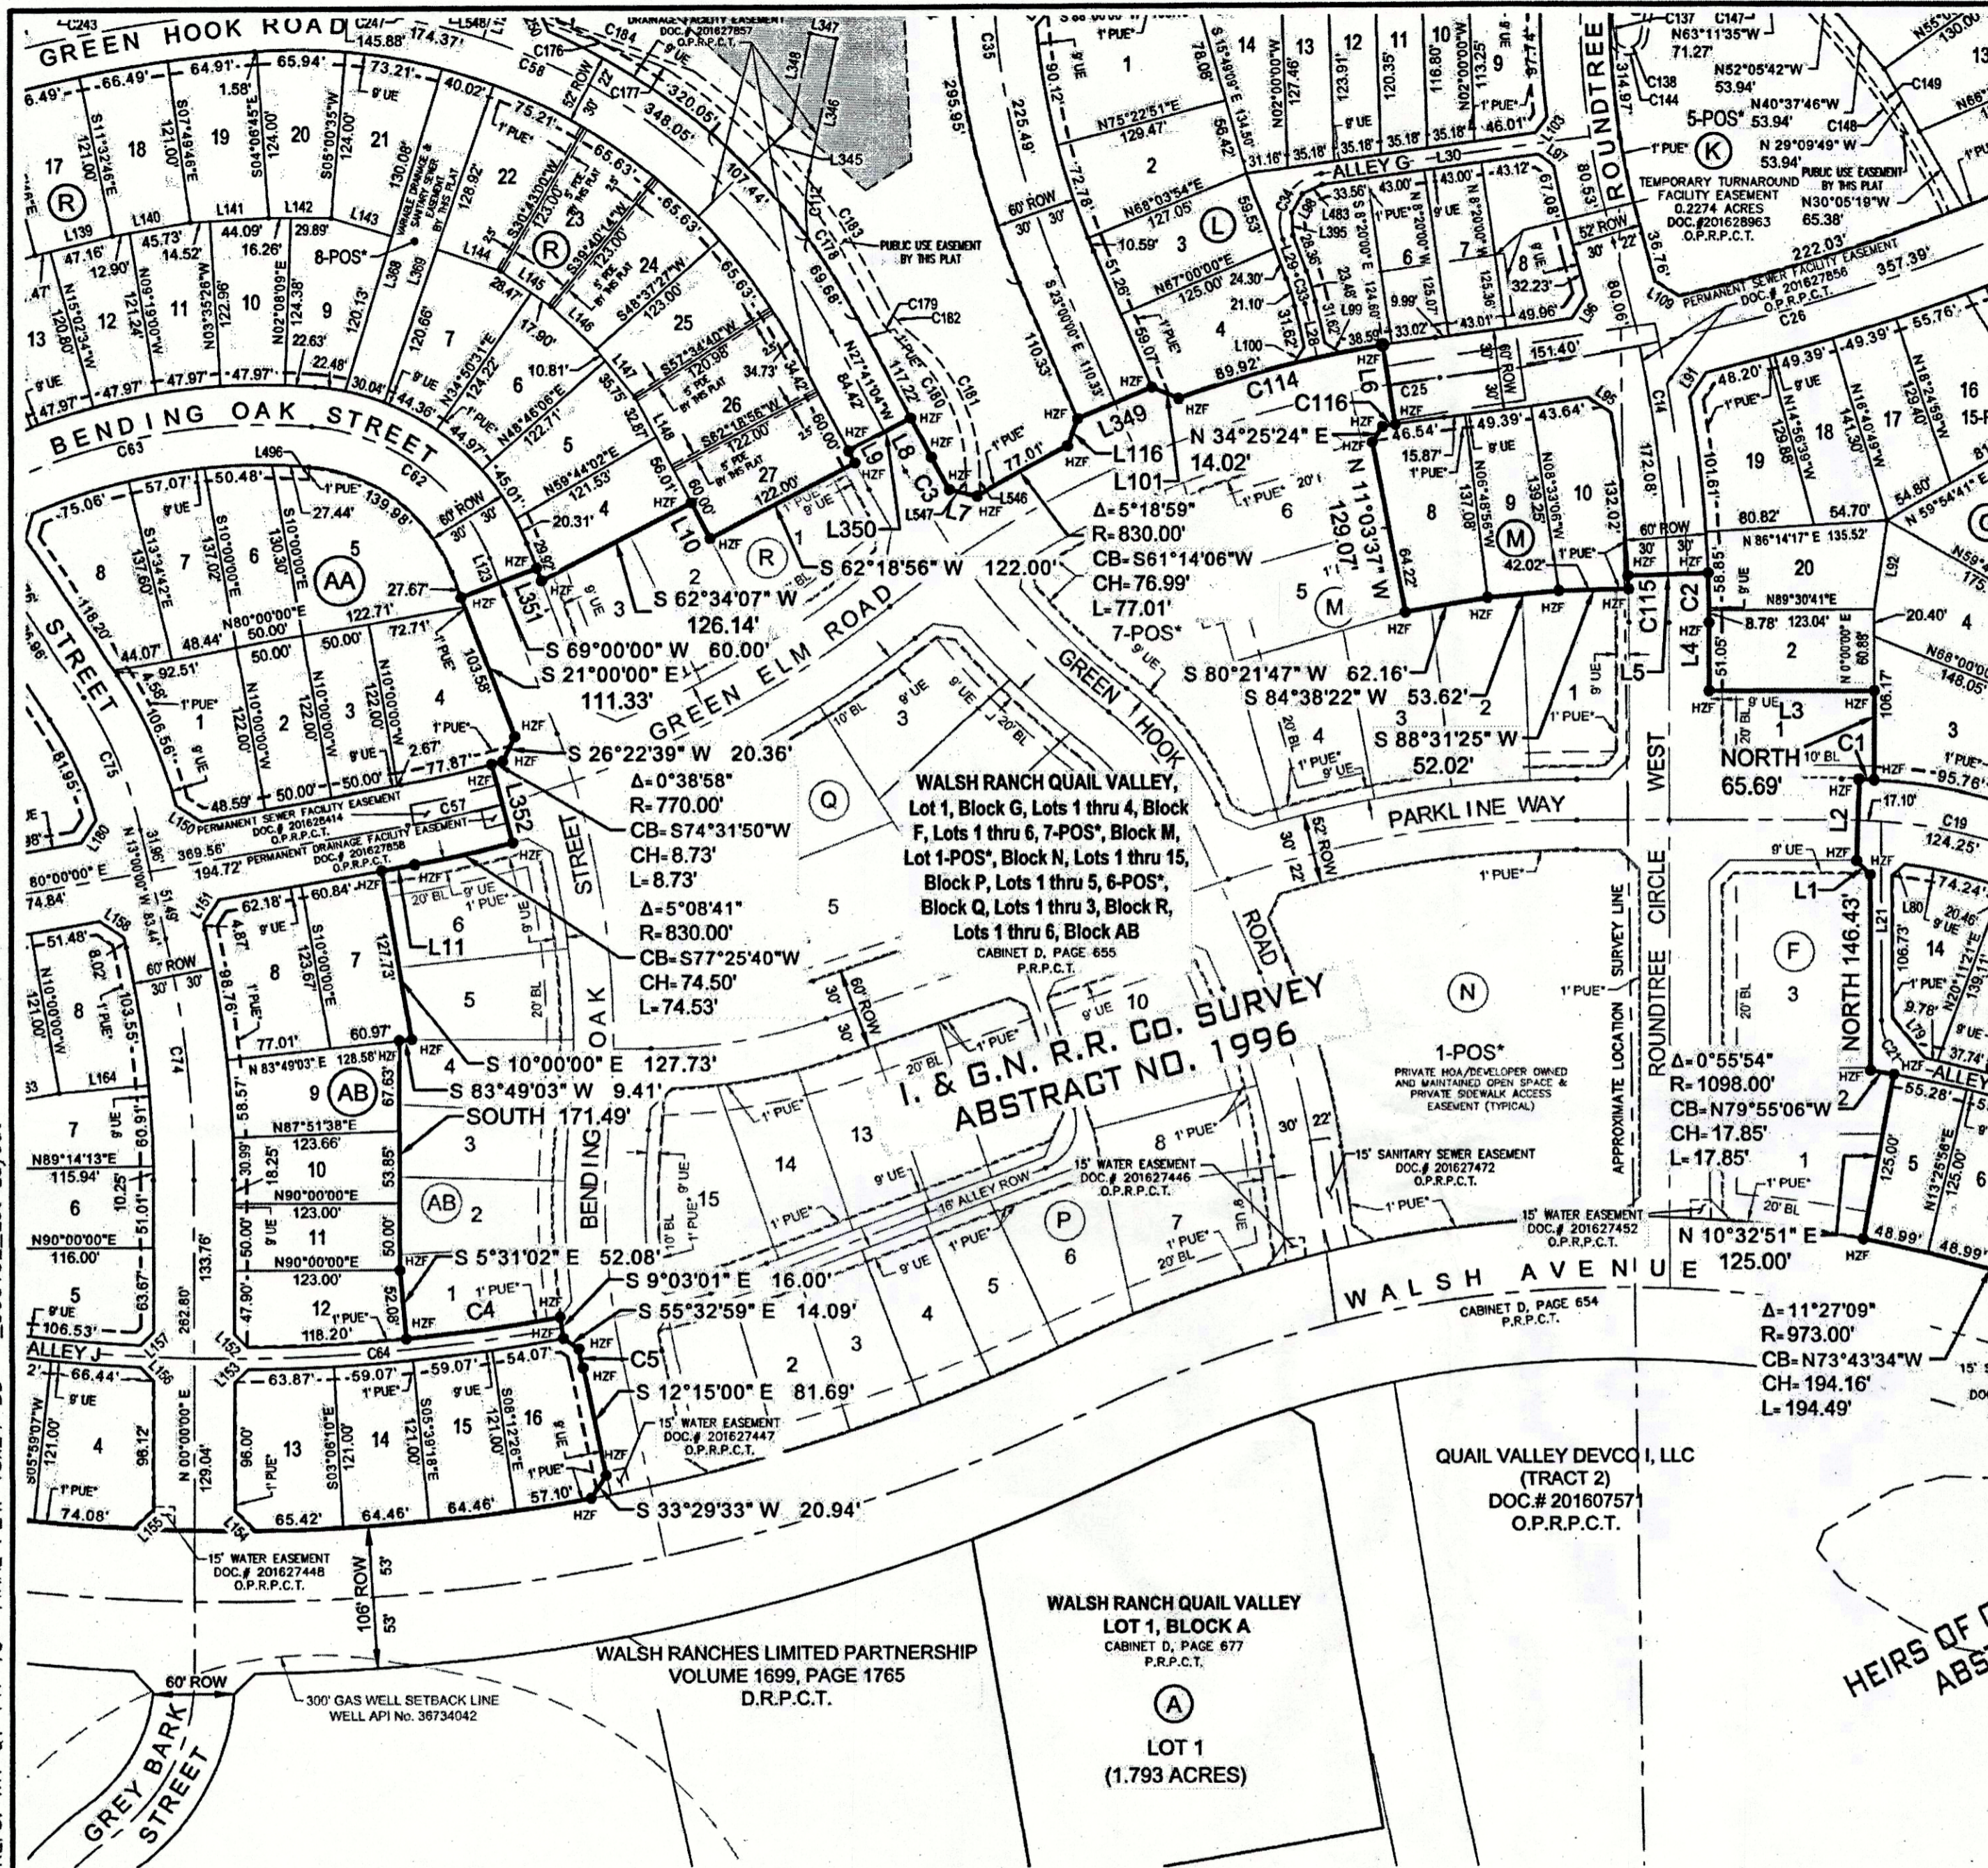


  
 Capt. Casey  
 7-1-17

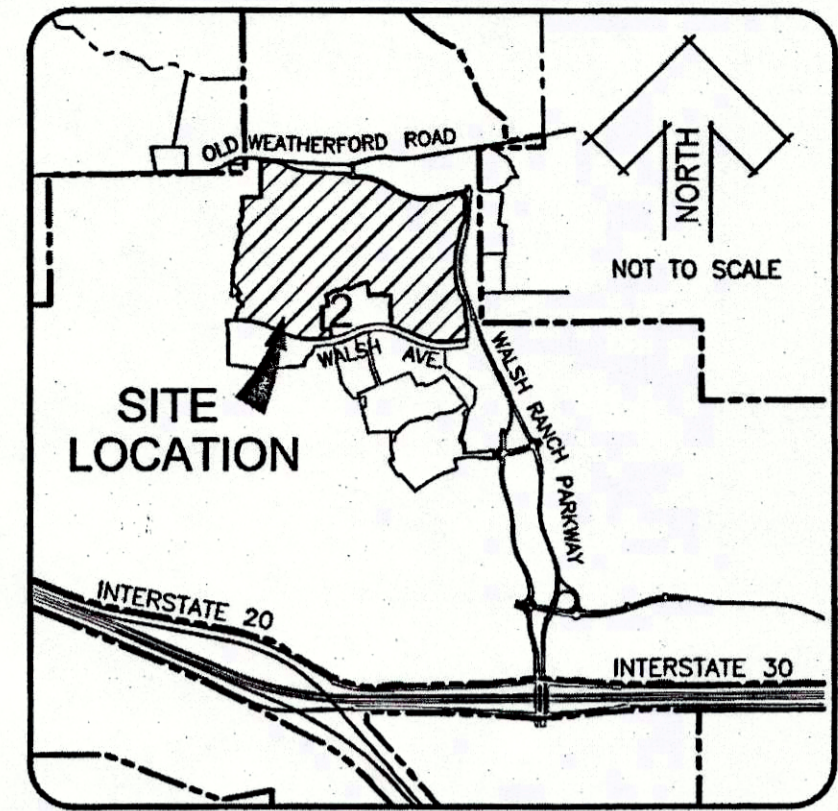

**VICINITY MAP**

- LEGEND**
- IRP - IRON ROD FOUND WITH PLASTIC CAP STAMPED "DUNAWAY ASSOC. LP" UNLESS NOTED OTHERWISE.
  - HZF - 5/8" IRON ROD FOUND WITH PLASTIC CAP STAMPED "HUITT-ZOLLARS"
  - IRS - 5/8" IRON ROD SET WITH PLASTIC CAP STAMPED "HUITT-ZOLLARS"
  - MIN. FF - MINIMUM FINISH FLOOR
  - PDE - PRIVATE DRAINAGE EASEMENT
  - UE - UTILITY EASEMENT
  - BL - BUILDING LINE
  - 1-POS\* - PRIVATE HOA/DEVELOPER OWNED AND MAINTAINED OPEN SPACE & PRIVATE SIDEWALK ACCESS EASEMENT
  - ◆ - DENOTES STREET NAME CHANGE
  - D.R.P.C.T. - DEED RECORDS, PARKER COUNTY, TEXAS
  - P.R.P.C.T. - PLAT RECORDS, PARKER COUNTY, TEXAS
  - O.P.R.P.C.T. - OFFICIAL PUBLIC RECORDS, PARKER COUNTY, TEXAS
  - 1" PUE" - 1" WIDE PRIVATE UTILITY EASEMENT

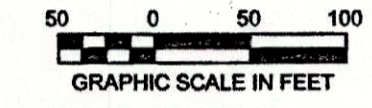

PLEASE REFER TO BAR SCALE. DRAWING MAY HAVE BEEN REDUCED OR ENLARGED.

BASIS OF BEARINGS: Bearings are based on the Texas State Plane Coordinate System, North Central Zone (4202) North American Datum 1983 (2011).

**FINAL PLAT  
 WALSH RANCH, QUAIL VALLEY**


Lots 1 thru 33, Lot 19 POS\*, Block A, Lots 1 thru 16, Block B, Lots 1 thru 16, Block C, Lots 1 thru 10, Block D, Lots 1 thru 7, Lot 8 POS\*, Block E, Lots 5 thru 14, Block F, Lots 2 thru 14, Lots 16 thru 20, Lot 15 POS\*, Block G, Lots 1 thru 4, Lots 6 thru 33, Lots 40 thru 46, Lot 5 POS\*, Block H, Lots 1 thru 6, Lots 8 thru 13, Lots 15 thru 23, Lot 7 POS\*, Lot 14 POS\*, Block J, Lots 1 thru 4, Lots 6 thru 14, Lot 5 POS\*, Block K, Lots 1 thru 14, Lots 16 thru 21, Lots 23 thru 34, Lot 15 POS\*, Lot 22 POS\*, Block L, Lots 8 thru 10, Block M, Lots 4 thru 7, Lots 9 thru 27, Lot 8 POS\*, Block R, Lots 2 thru 25, Lot 1 POS\*, Block S, Lot 1 POS\*, Block T, Lots 1 thru 3, Lots 5 thru 20, Lot 4 POS\*, Block U, Lots 1 thru 6, Lots 8 thru 22, Lot 7 POS\* Block V, Lots 1 thru 8, Block W, Lots 1 thru 13, Block X, Lots 1 thru 7, Lots 9 thru 23, Lot 8 POS\*, Block Y, Lots 1 thru 18, Block Z, Lots 1 thru 8, Block AA, Lots 7 thru 16, Block AB, Lots 1 thru 13, Block AC, Lots 1 thru 8, Block AD, Lot 1 POS\*, Block AE, Lots 1 thru 8, Block AF, Lots 1 thru 3, Lots 5 thru 12, Lot 4 POS\*, Block AG, Lots 1 thru 15, Lots 17 thru 33, Lot 16 POS\*, Block AH, Lots 1 thru 7, Lots 9 thru 28, Lot 8 POS\*, Block AJ, Lot 1 POS\*, Block AL, Lot 1 POS\*, Block AM, Lot 1 POS\*, Block AN, Lot 1 POS\*, Block AP, Lot 1 POS\*, Block AQ, Lot 1 POS\*, Block AR

**177.98 ACRES**

**AN ADDITION TO THE CITY OF FORT WORTH,  
 PARKER COUNTY, TEXAS**

SITUATED IN THE  
 M.C. MOULTON SURVEY, ABSTRACT NO. 934,  
 HEIRS OF C.H. HIGBEE SURVEY, ABSTRACT NO. 2740,  
 I. & G.N. R.R. Co. SURVEY, ABSTRACT NO. 2004, I. & G.N. R.R. Co. SURVEY, ABSTRACT NO. 1996

**\*\*NOTE:**  
 - SEE SHEET 12 FOR STANDARD NOTES & GENERAL NOTES.  
 - SEE SHEETS 10 & 11 FOR LINE & CURVE CALL TABLES.

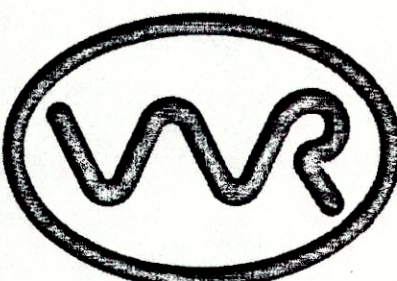

LAND USE TABLE			
Gross Site Area (Acreage):	177.98 Ac.		
Right of Way (Acreage):	40.09 Ac.		
NET ACREAGE:	137.89 Ac		
Private Open Space Lots Area (Acreage):	44.11 Ac.	Private Open Space Lots (Number):	25
Commercial Lots Area (Acreage):	0 Ac.	Commercial Lots (Number):	0
Public Park (Acreage):	0 Ac.	Public Park Lots (Number):	0
Gross Non-Residential Lots (Acreage):	44.11 Ac.	Non-Residential Lots (Number):	25
Gross Residential Lots (Acreage):	93.78 Ac.	Residential Lots (Number):	482

COUNTY RECORDING INFORMATION  <b>D756</b>	OWNER <b>Quail Valley Devco I, LLC</b> 8401 NORTH CENTRAL EXPRESSWAY SUITE 350, DALLAS, TEXAS 75225 PHONE: (214) 292-3410 FAX: (214) 292-3411
	PREPARED BY: <b>HUITT-ZOLLARS</b> Huitt-Zollars, Inc. Dallas 1717 McKinney Avenue, Suite 1400, Dallas, TX 75202 Phone (214) 871-3311 Fax (214) 871-0757
	JULY 2017
	SHEET 2 OF 14