
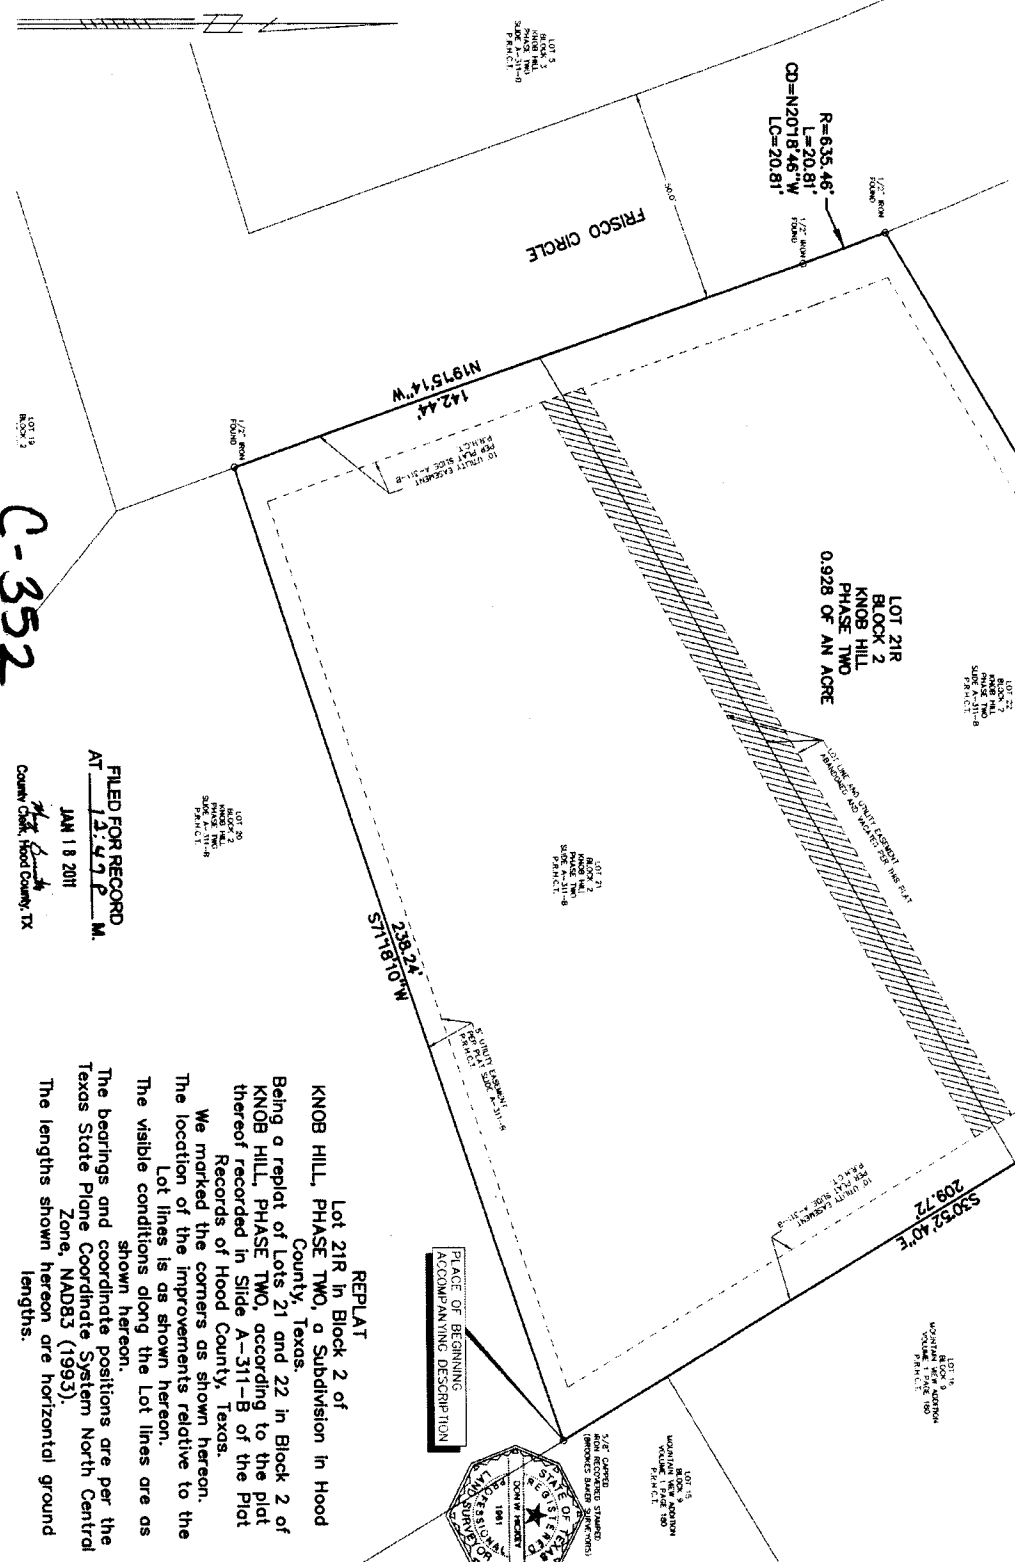



FRISCO CIRCLE

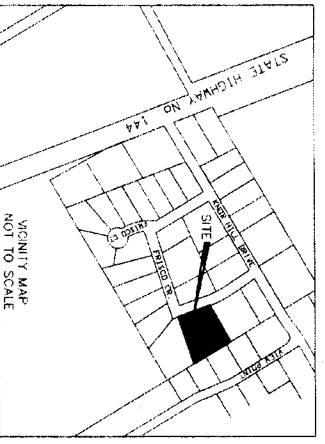

C-352

FILED FOR RECORD
AT 12:47 P. M.
JAN 18 2011
COUNTY CLERK, HOOD COUNTY, TX

REPLAT
Lot 21R in Block 2 of
KNOB HILL PHASE TWO, a Subdivision in Hood
County, Texas.
Being a replat of Lots 21 and 22 in Block 2 of
KNOB HILL, PHASE TWO, according to the plat
thereof recorded in Slide A-311-B of the Plat
Records of Hood County, Texas.
We marked the corners as shown hereon.
The location of the improvements relative to the
Lot lines is as shown hereon.
shown hereon.
The bearings and coordinate positions are per the
Texas State Plane Coordinate System North Central
Zone, NAD83 (1993).
The lengths shown hereon are horizontal ground
lengths.









OWNER/DEVELOPER
ROBERT AND CINDY ANDERSON
3923 FRISCO CIRCLE
GRANBURY, TEXAS 76048
PH: 817-573-8673

SURVEYOR
DON W. HICKERY
