


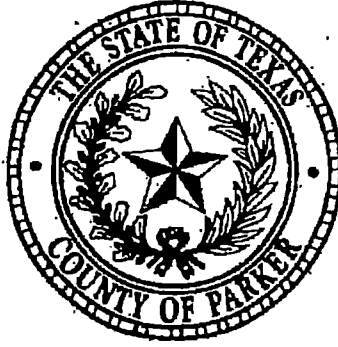

PARKER COUNTY Sub-Division

Filing Page for Plat Cabinet

Sub-Division Name Azleland Memorial Gardens

Description see plat


Filed in Plat Cabinet G slide # 294

File Date 7/1/2026 Instrument Date 6/17/2026

of pages 2

Official Public Record Filed
Recorded on: 07/01/2026 10:37:43 AM
Doc # 202618866
Lila Deakle, County Clerk
Parker County Texas



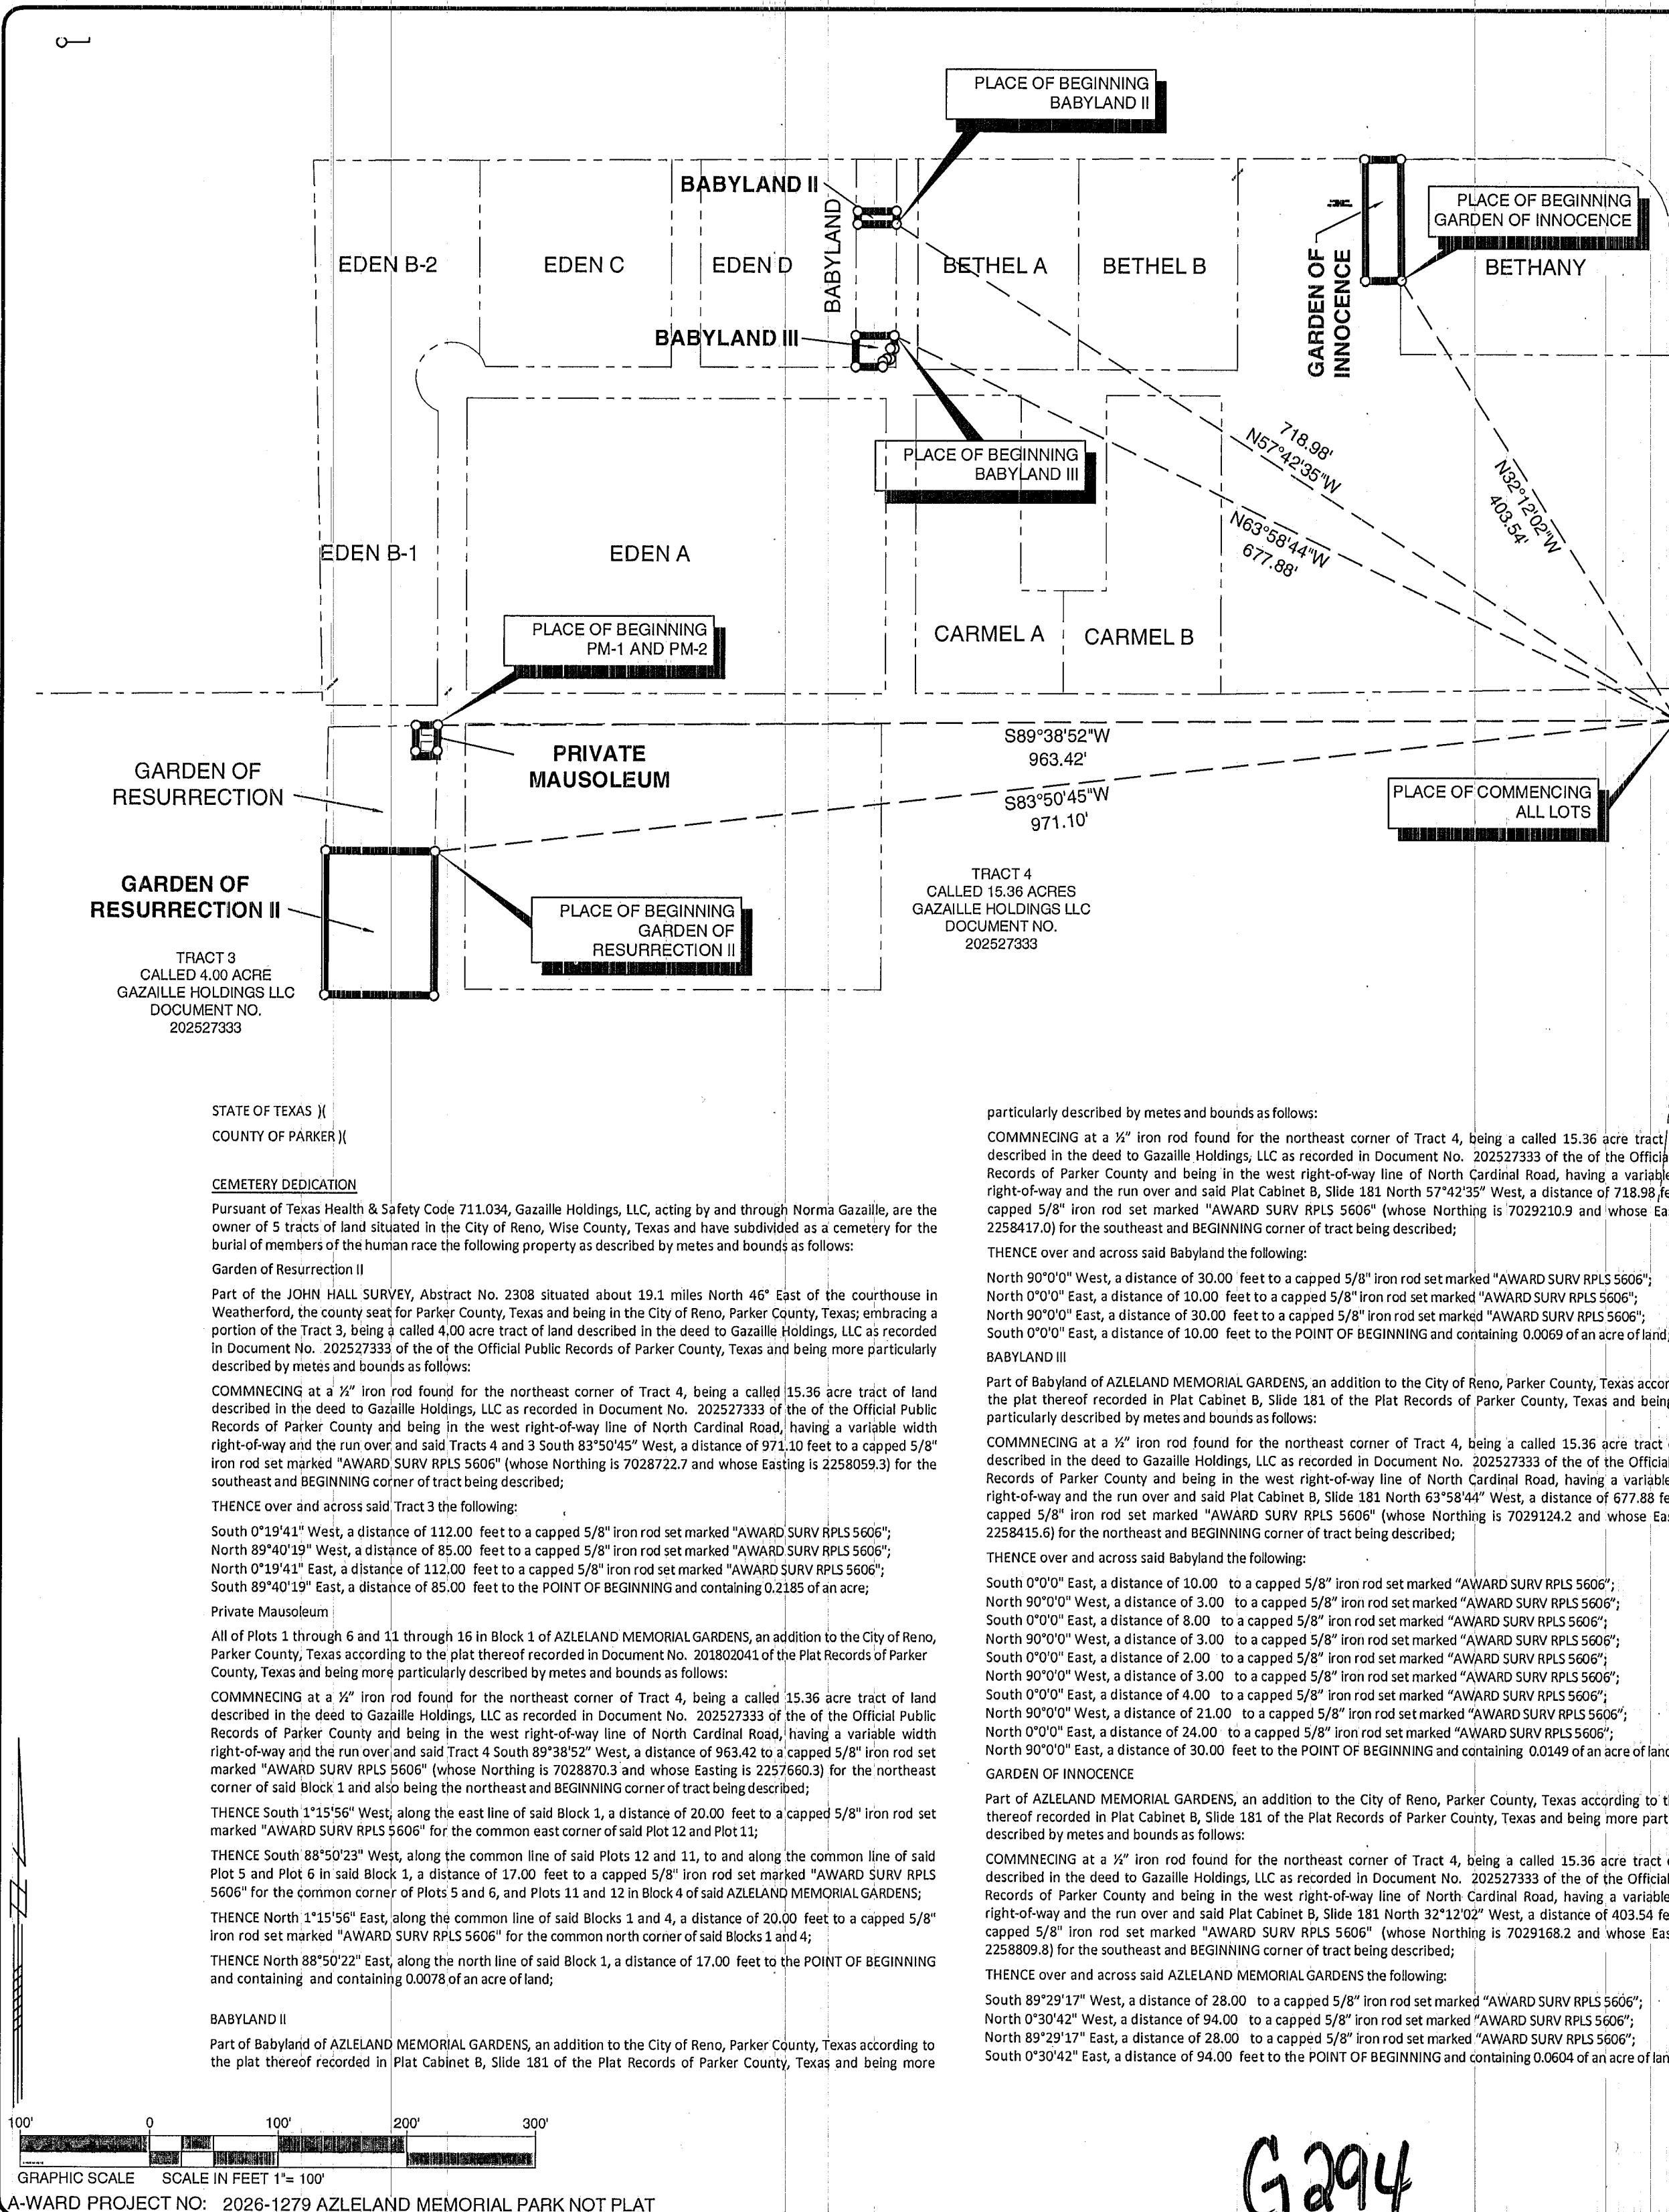

STATE OF TEXAS)
COUNTY OF PARKER)

CEMETERY DEDICATION

Pursuant to Texas Health & Safety Code 711.034, Gazaille Holdings, LLC, acting by and through Norma Gazaille, are the owner of 5 tracts of land situated in the City of Reno, Wise County, Texas and have subdivided as a cemetery for the burial of members of the human race the following property as described by metes and bounds as follows:

Garden of Resurrection II

Part of the JOHN HALL SURVEY, Abstract No. 2308 situated about 19.1 miles North 46° East of the courthouse in Weatherford, the county seat for Parker County, Texas and being in the City of Reno, Parker County, Texas; embracing a portion of the Tract 3, being a called 4.00 acre tract of land described in the deed to Gazaille Holdings, LLC as recorded in Document No. 202527333 of the Official Public Records of Parker County, Texas and being more particularly described by metes and bounds as follows:

COMMENCING at a 1/4" iron rod found for the northeast corner of Tract 4, being a called 15.36 acre tract of land described in the deed to Gazaille Holdings, LLC as recorded in Document No. 202527333 of the Official Public Records of Parker County and being in the west right-of-way line of North Cardinal Road, having a variable width right-of-way and the run over and said Tracts 4 and 3 South 83°50'45" West, a distance of 971.10 feet to a capped 5/8" iron rod set marked "AWARD SURV RPLS 5606" (whose Northing is 7028722.7 and whose Easting is 2258059.3) for the southeast and BEGINNING corner of tract being described;

THENCE over and across said Tract 3 the following:

South 0°19'41" West, a distance of 112.00 feet to a capped 5/8" iron rod set marked "AWARD SURV RPLS 5606"; North 89°40'19" West, a distance of 85.00 feet to a capped 5/8" iron rod set marked "AWARD SURV RPLS 5606"; North 0°19'41" East, a distance of 112.00 feet to a capped 5/8" iron rod set marked "AWARD SURV RPLS 5606"; South 89°40'19" East, a distance of 85.00 feet to the POINT OF BEGINNING and containing 0.2185 of an acre;

Private Mausoleum

All of Plots 1 through 6 and 11 through 16 in Block 1 of AZLELAND MEMORIAL GARDENS, an addition to the City of Reno, Parker County, Texas according to the plat thereof recorded in Document No. 201802041 of the Plat Records of Parker County, Texas and being more particularly described by metes and bounds as follows:

COMMENCING at a 1/4" iron rod found for the northeast corner of Tract 4, being a called 15.36 acre tract of land described in the deed to Gazaille Holdings, LLC as recorded in Document No. 202527333 of the Official Public Records of Parker County and being in the west right-of-way line of North Cardinal Road, having a variable width right-of-way and the run over and said Tract 4 South 89°38'52" West, a distance of 963.42 to a capped 5/8" iron rod set marked "AWARD SURV RPLS 5606" (whose Northing is 7028870.3 and whose Easting is 2257660.3) for the northeast corner of said Block 1 and also being the northeast and BEGINNING corner of tract being described;

THENCE South 1°15'56" West, along the east line of said Block 1, a distance of 20.00 feet to a capped 5/8" iron rod set marked "AWARD SURV RPLS 5606" for the common east corner of said Plot 12 and Plot 11;

THENCE South 88°50'23" West, along the common line of said Plots 12 and 11, to and along the common line of said Plot 5 and Plot 6 in said Block 1, a distance of 17.00 feet to a capped 5/8" iron rod set marked "AWARD SURV RPLS 5606" for the common corner of Plots 5 and 6, and Plots 11 and 12 in Block 4 of said AZLELAND MEMORIAL GARDENS;

THENCE North 1°15'56" East, along the common line of said Blocks 1 and 4, a distance of 20.00 feet to a capped 5/8" iron rod set marked "AWARD SURV RPLS 5606" for the common north corner of said Blocks 1 and 4;

THENCE North 88°50'22" East, along the north line of said Block 1, a distance of 17.00 feet to the POINT OF BEGINNING and containing and containing 0.0078 of an acre of land;

BABYLAND II

Part of Babyland of AZLELAND MEMORIAL GARDENS, an addition to the City of Reno, Parker County, Texas according to the plat thereof recorded in Plat Cabinet B, Slide 181 of the Plat Records of Parker County, Texas and being more

particularly described by metes and bounds as follows:

COMMENCING at a 1/4" iron rod found for the northeast corner of Tract 4, being a called 15.36 acre tract of land described in the deed to Gazaille Holdings, LLC as recorded in Document No. 202527333 of the Official Public Records of Parker County and being in the west right-of-way line of North Cardinal Road, having a variable width right-of-way and the run over and said Plat Cabinet B, Slide 181 North 57°42'35" West, a distance of 718.98 feet to a capped 5/8" iron rod set marked "AWARD SURV RPLS 5606" (whose Northing is 7029210.9 and whose Easting is 2258417.0) for the southeast and BEGINNING corner of tract being described;

THENCE over and across said Babyland the following:

North 90°0'0" West, a distance of 30.00 feet to a capped 5/8" iron rod set marked "AWARD SURV RPLS 5606"; North 0°0'0" East, a distance of 10.00 feet to a capped 5/8" iron rod set marked "AWARD SURV RPLS 5606"; North 90°0'0" East, a distance of 30.00 feet to a capped 5/8" iron rod set marked "AWARD SURV RPLS 5606"; South 0°0'0" East, a distance of 10.00 feet to the POINT OF BEGINNING and containing 0.0069 of an acre of land;

BABYLAND III

Part of Babyland of AZLELAND MEMORIAL GARDENS, an addition to the City of Reno, Parker County, Texas according to the plat thereof recorded in Plat Cabinet B, Slide 181 of the Plat Records of Parker County, Texas and being more particularly described by metes and bounds as follows:

COMMENCING at a 1/4" iron rod found for the northeast corner of Tract 4, being a called 15.36 acre tract of land described in the deed to Gazaille Holdings, LLC as recorded in Document No. 202527333 of the Official Public Records of Parker County and being in the west right-of-way line of North Cardinal Road, having a variable width right-of-way and the run over and said Plat Cabinet B, Slide 181 North 63°58'44" West, a distance of 677.88 feet to a capped 5/8" iron rod set marked "AWARD SURV RPLS 5606" (whose Northing is 7029124.2 and whose Easting is 2258415.6) for the northeast and BEGINNING corner of tract being described;

THENCE over and across said Babyland the following:

South 0°0'0" East, a distance of 10.00 feet to a capped 5/8" iron rod set marked "AWARD SURV RPLS 5606"; North 90°0'0" West, a distance of 3.00 feet to a capped 5/8" iron rod set marked "AWARD SURV RPLS 5606"; South 0°0'0" East, a distance of 8.00 feet to a capped 5/8" iron rod set marked "AWARD SURV RPLS 5606"; North 90°0'0" West, a distance of 3.00 feet to a capped 5/8" iron rod set marked "AWARD SURV RPLS 5606"; South 0°0'0" East, a distance of 2.00 feet to a capped 5/8" iron rod set marked "AWARD SURV RPLS 5606"; North 90°0'0" West, a distance of 3.00 feet to a capped 5/8" iron rod set marked "AWARD SURV RPLS 5606"; South 0°0'0" East, a distance of 4.00 feet to a capped 5/8" iron rod set marked "AWARD SURV RPLS 5606"; North 90°0'0" West, a distance of 21.00 feet to a capped 5/8" iron rod set marked "AWARD SURV RPLS 5606"; North 0°0'0" East, a distance of 24.00 feet to a capped 5/8" iron rod set marked "AWARD SURV RPLS 5606"; North 90°0'0" East, a distance of 30.00 feet to the POINT OF BEGINNING and containing 0.0149 of an acre of land;

GARDEN OF INNOCENCE

Part of AZLELAND MEMORIAL GARDENS, an addition to the City of Reno, Parker County, Texas according to the plat thereof recorded in Plat Cabinet B, Slide 181 of the Plat Records of Parker County, Texas and being more particularly described by metes and bounds as follows:

COMMENCING at a 1/4" iron rod found for the northeast corner of Tract 4, being a called 15.36 acre tract of land described in the deed to Gazaille Holdings, LLC as recorded in Document No. 202527333 of the Official Public Records of Parker County and being in the west right-of-way line of North Cardinal Road, having a variable width right-of-way and the run over and said Plat Cabinet B, Slide 181 North 32°12'02" West, a distance of 403.54 feet to a capped 5/8" iron rod set marked "AWARD SURV RPLS 5606" (whose Northing is 7029168.2 and whose Easting is 2258809.8) for the southeast and BEGINNING corner of tract being described;

THENCE over and across said AZLELAND MEMORIAL GARDENS the following:

South 89°29'17" West, a distance of 28.00 feet to a capped 5/8" iron rod set marked "AWARD SURV RPLS 5606"; North 0°30'42" West, a distance of 94.00 feet to a capped 5/8" iron rod set marked "AWARD SURV RPLS 5606"; North 89°29'17" East, a distance of 28.00 feet to a capped 5/8" iron rod set marked "AWARD SURV RPLS 5606"; South 0°30'42" East, a distance of 94.00 feet to the POINT OF BEGINNING and containing 0.0604 of an acre of land.


Water will be provided by city of Reno Reno. Septic provided by Individual on-site sewer facilities.

Sufficient research was performed to determine the boundary locations of this property. This survey does not purport to show all events and other matters that a complete title search might reveal.

The surveyor is not responsible for location underground utilities. Contact 811 for locations of all underground utilities and gas lines before digging trenching excavating or building.

The purpose of this plat is to create 5 new sections. Totalling 280 standard plots, 718 baby plots and 2 private mausoleums.

5/8" IRS at all section corners and concrete monuments set at center of each section.

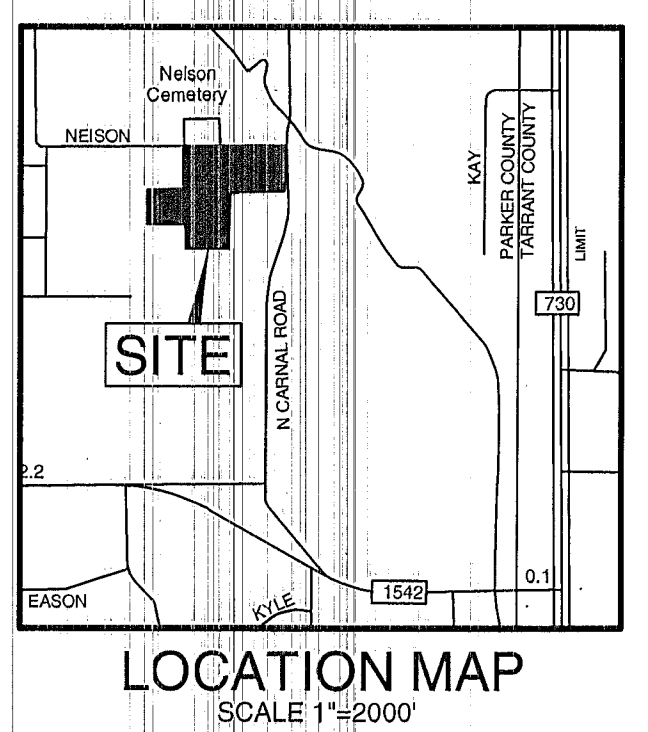

SURVEYOR'S STATEMENT

STATE OF TEXAS
COUNTY OF TARRANT

That I James Paul Ward, Texas Registered Professional Land Surveyor No. 5606, do hereby certify that I have prepared this map from an actual on the ground survey of the land and that the monuments shown were found and/or placed under my supervision.

James Paul Ward
James Paul Ward
Texas Registered Professional Land Surveyor No. 5606.

Tract are to know as:

GARDEN OF INNOCENCE, BABYLAND II, BABYLAND III, PRIVATE MAUSOLEUM AND GARDEN OF RESURRECTION II

AZLELAND MEMORIAL GARDENS

Gazaille Holdings, LLC, acting by and through Norma Gazaille, dedicates the real property to be used exclusively for cemetery purposes, including any and all purposes necessary or incidental

for establishing, managing, operating, maintaining, improving, or conducting a cemetery, interning of humans remains, including cremating human remains or preserving and embellishing cemetery property. The undersigned Owner hereby by resolution or order, reserves the right to change the size and shape of the real property shown on the map or plat, and to amend such map or plat if that change does not disturb any interred remains. If such a change is made, Gazaille Holdings, LLC, shall file an amended map with the County Clerk of Parker County Texas as authorized by Texas Health & Safety Code 711.034,

Witness my hand, this the 17 day of June 2026.

By:

Gazaille Holdings, LLC,
Norma Gazaille
Norma Gazaille

STATE OF TEXAS)
COUNTY OF PARKER)

Before me, the undersigned authority on this day personally appeared Norma Gazaille known to me to be the person whose name is subscribed to the foregoing instrument, and acknowledged to me that he executed the same for the purposes and consideration therein expressed and, in the capacity, therein stated.

Given under my hand and seal on this the 12 day of June 2026.

EXHIBIT

GARDEN OF INNOCENCE, BABYLAND II, BABYLAND III, PRIVATE MAUSOLEUM AND GARDEN OF RESURRECTION II

AZLELAND MEMORIAL GARDENS

situated in the City of Reno, Parker County Texas
being a part of the JOHN HALL SURVEY,
Abstract No. 2008

10303
SP
CRE
N-6

SHEET 1 OF 2

OWNER/DEVELOPER:
GAZAILLE HOLDINGS, LLC
1025 DUSTY PALOMINO DRIVE
FORT WORTH TX 76179

June, 2026

AWARD SURVEYING COMPANY
252 WEST MAIN STREET, SUITE F, AZLE TX 76020
817-33A-WARD (332-9273) survey@a-wardsurveying.com
TBPELS Firm No. 10194435

100' 0 100' 200' 300'
GRAPHIC SCALE SCALE IN FEET 1"= 100'
A-WARD PROJECT NO: 2026-1279 AZLELAND MEMORIAL PARK NOT PLAT

G294

CRYPT 1
0.0039 ACRES
170 SQ. FT.

CRYPT 2
0.0055 ACRES
238 SQ. FT.

PRIVATE MAUSOLEUM

AZLELAND MEMORIAL
GARDENS
DOCUMENT NO.
201802041


PLACE OF BEGINNING
GARDEN OF
RESURRECTION II

**GARDEN OF
RESURRECTION II**
0.2185 ACRES
9,520 SQ. FT.
280 PLOTS

HALF SIZED LOT

LINE TABLE		
NO.	BEARING	LENGTH
L1	S00°00'00"E	10.00'
L2	N90°00'00"W	3.00'
L3	S00°00'00"E	8.00'
L4	N90°00'00"W	3.00'
L5	S00°00'00"E	2.00'
L6	N90°00'00"W	3.00'
L7	S00°00'00"E	4.00'
L8	N90°00'00"W	21.00'
L9	N00°00'00"E	24.00'
L10	N90°00'00"E	30.00'
L11	S01°15'56"W	14.00'
L12	S88°50'23"W	17.00'
L13	N01°15'56"E	14.00'
L14	N88°50'23"E	17.00'
L15	S01°15'56"W	14.00'
L16	S01°15'56"W	10.00'
L17	N01°15'56"E	10.00'
L18	N01°15'56"E	14.00'

PLOT SIZE
8.5'x4.0'

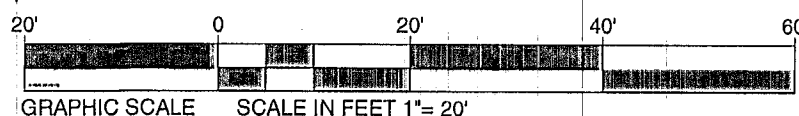

A-WARD PROJECT NO: 2026-1279 AZLELAND MEMORIAL PARK NOT PLAT

BABYLAND II
0.0069 ACRES
300 SQ. FT.
50 PLOTS

PLACE OF BEGINNING
BABYLAND II

BABYLAND
AZLELAND MEMORIAL
GARDENS
PLAT CABINET B, SLIDE 181

PLACE OF BEGINNING
BABYLAND III

BABYLAND III
0.0149 ACRES
648 SQ. FT.
108 LOTS

BABYLAND II AND III
PLOT SIZE 2.0' x 3.0'

Official Public Record Filed
Recorded on: 07/01/2026 10:37:43 AM
Doc # 202618866
Lila Deakle, County Clerk
Parker County Texas



NELSON ROAD

BOLLARD

**GARDEN OF
INNOCENCE**
0.0604 ACRES
2,632 SQ. FT.
560 PLOTS

EXHIBIT
**GARDEN OF INNOCENCE, BABYLAND II,
BABYLAND III, PRIVATE MAUSOLEUM
AND GARDEN OF RESURRECTION II**

**AZLELAND MEMORIAL
GARDENS**

an addition to the City of Reno, Parker County
Texas being a part of the JOHN HALL SURVEY,
Abstract No. 2008

June, 2026

SHEET 2 OF 2

OWNER/DEVELOPER:
GAZAILLE HOLDINGS, LLC
1025 DUSTY PALOMINO DRIVE
FORT WORTH TX 76179

A-WARD SURVEYING COMPANY
252 WEST MAIN STREET, SUITE F, AZLE TX 76020
817-33A-WARD (332-9273) survey@a-wardsurveying.com
TBPELS Firm No. 10194435

**10303
SP
CRE
N-6**