

STATE OF TEXAS
COUNTY OF PARKER
I hereby certify that this instrument was filed
on the date and time specified herein by me and
was duly recorded in the volume and page of the
named records of Parker County as stamped here-
on by me.

RECORDED OCT 23 1981



Carrie Reed
County Clerk, Parker County, Tex.

42047

RECEIVED AND FILED
FOR RECORD
AT 11:25 AM OCT 26 1981

OCT 26 1981

CARRIE REED, Co. Clerk,
PARKER COUNTY, TEXAS

By: [Signature] Deputy

Approval by Comm Court of
PARKER COUNTY Dec 24 1991

J. Small [Signature] - County Clerk

Waymon [Signature] - Comm Per 1


Chandler [Signature] - Comm Per 2

Harold [Signature] - Comm Per 3

[Signature] - Comm Per 4

REVISED PLAT OF LOTS 5 AND 6
BLOCK 2, ARMADILLO HILLS ESTATES,
CIRCLE COUNTRY HOMES, A SUB-DIVISION
IN PARKER COUNTY, TEXAS

SCALE: 1" = 100'

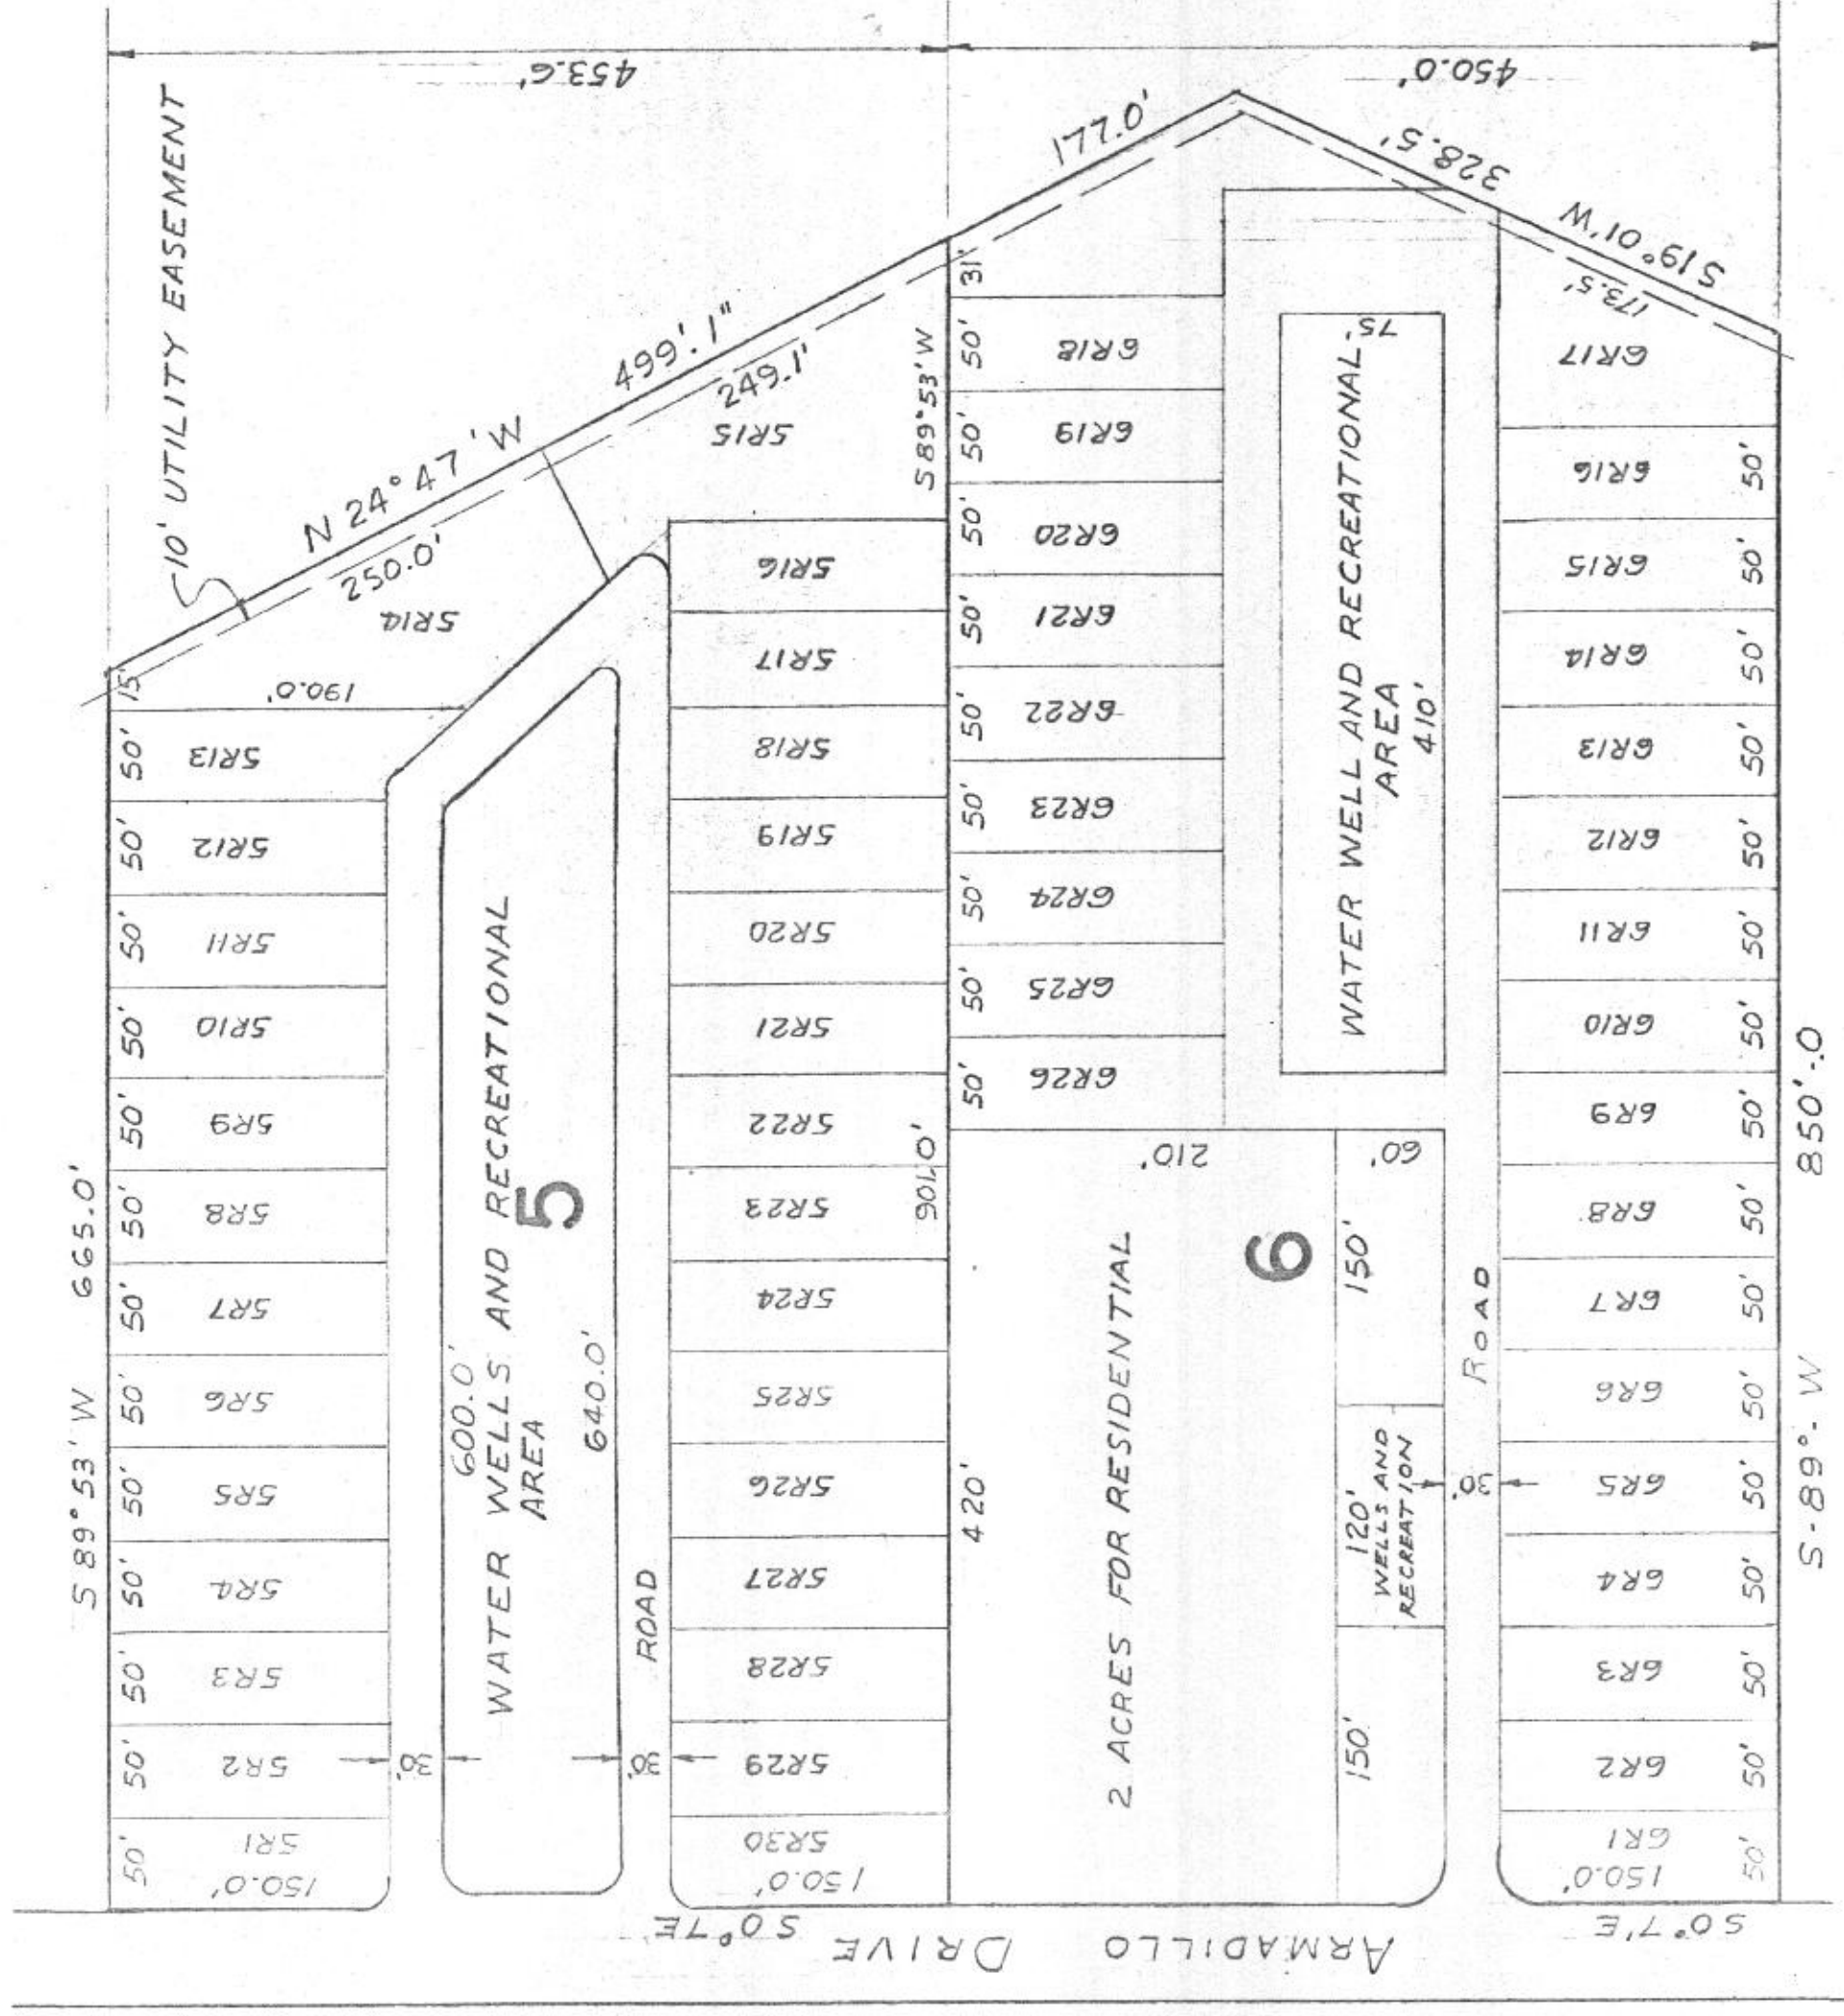

Privately owned Circle C country
homes " Mobil Homes Park
Spaces to be rented only
Private Roads to be maintained
by owners. Permit space allowed
Dan S. [Signature]
page 4 of 4