


"AKWOOD ESTATES"

BLOCK - 2

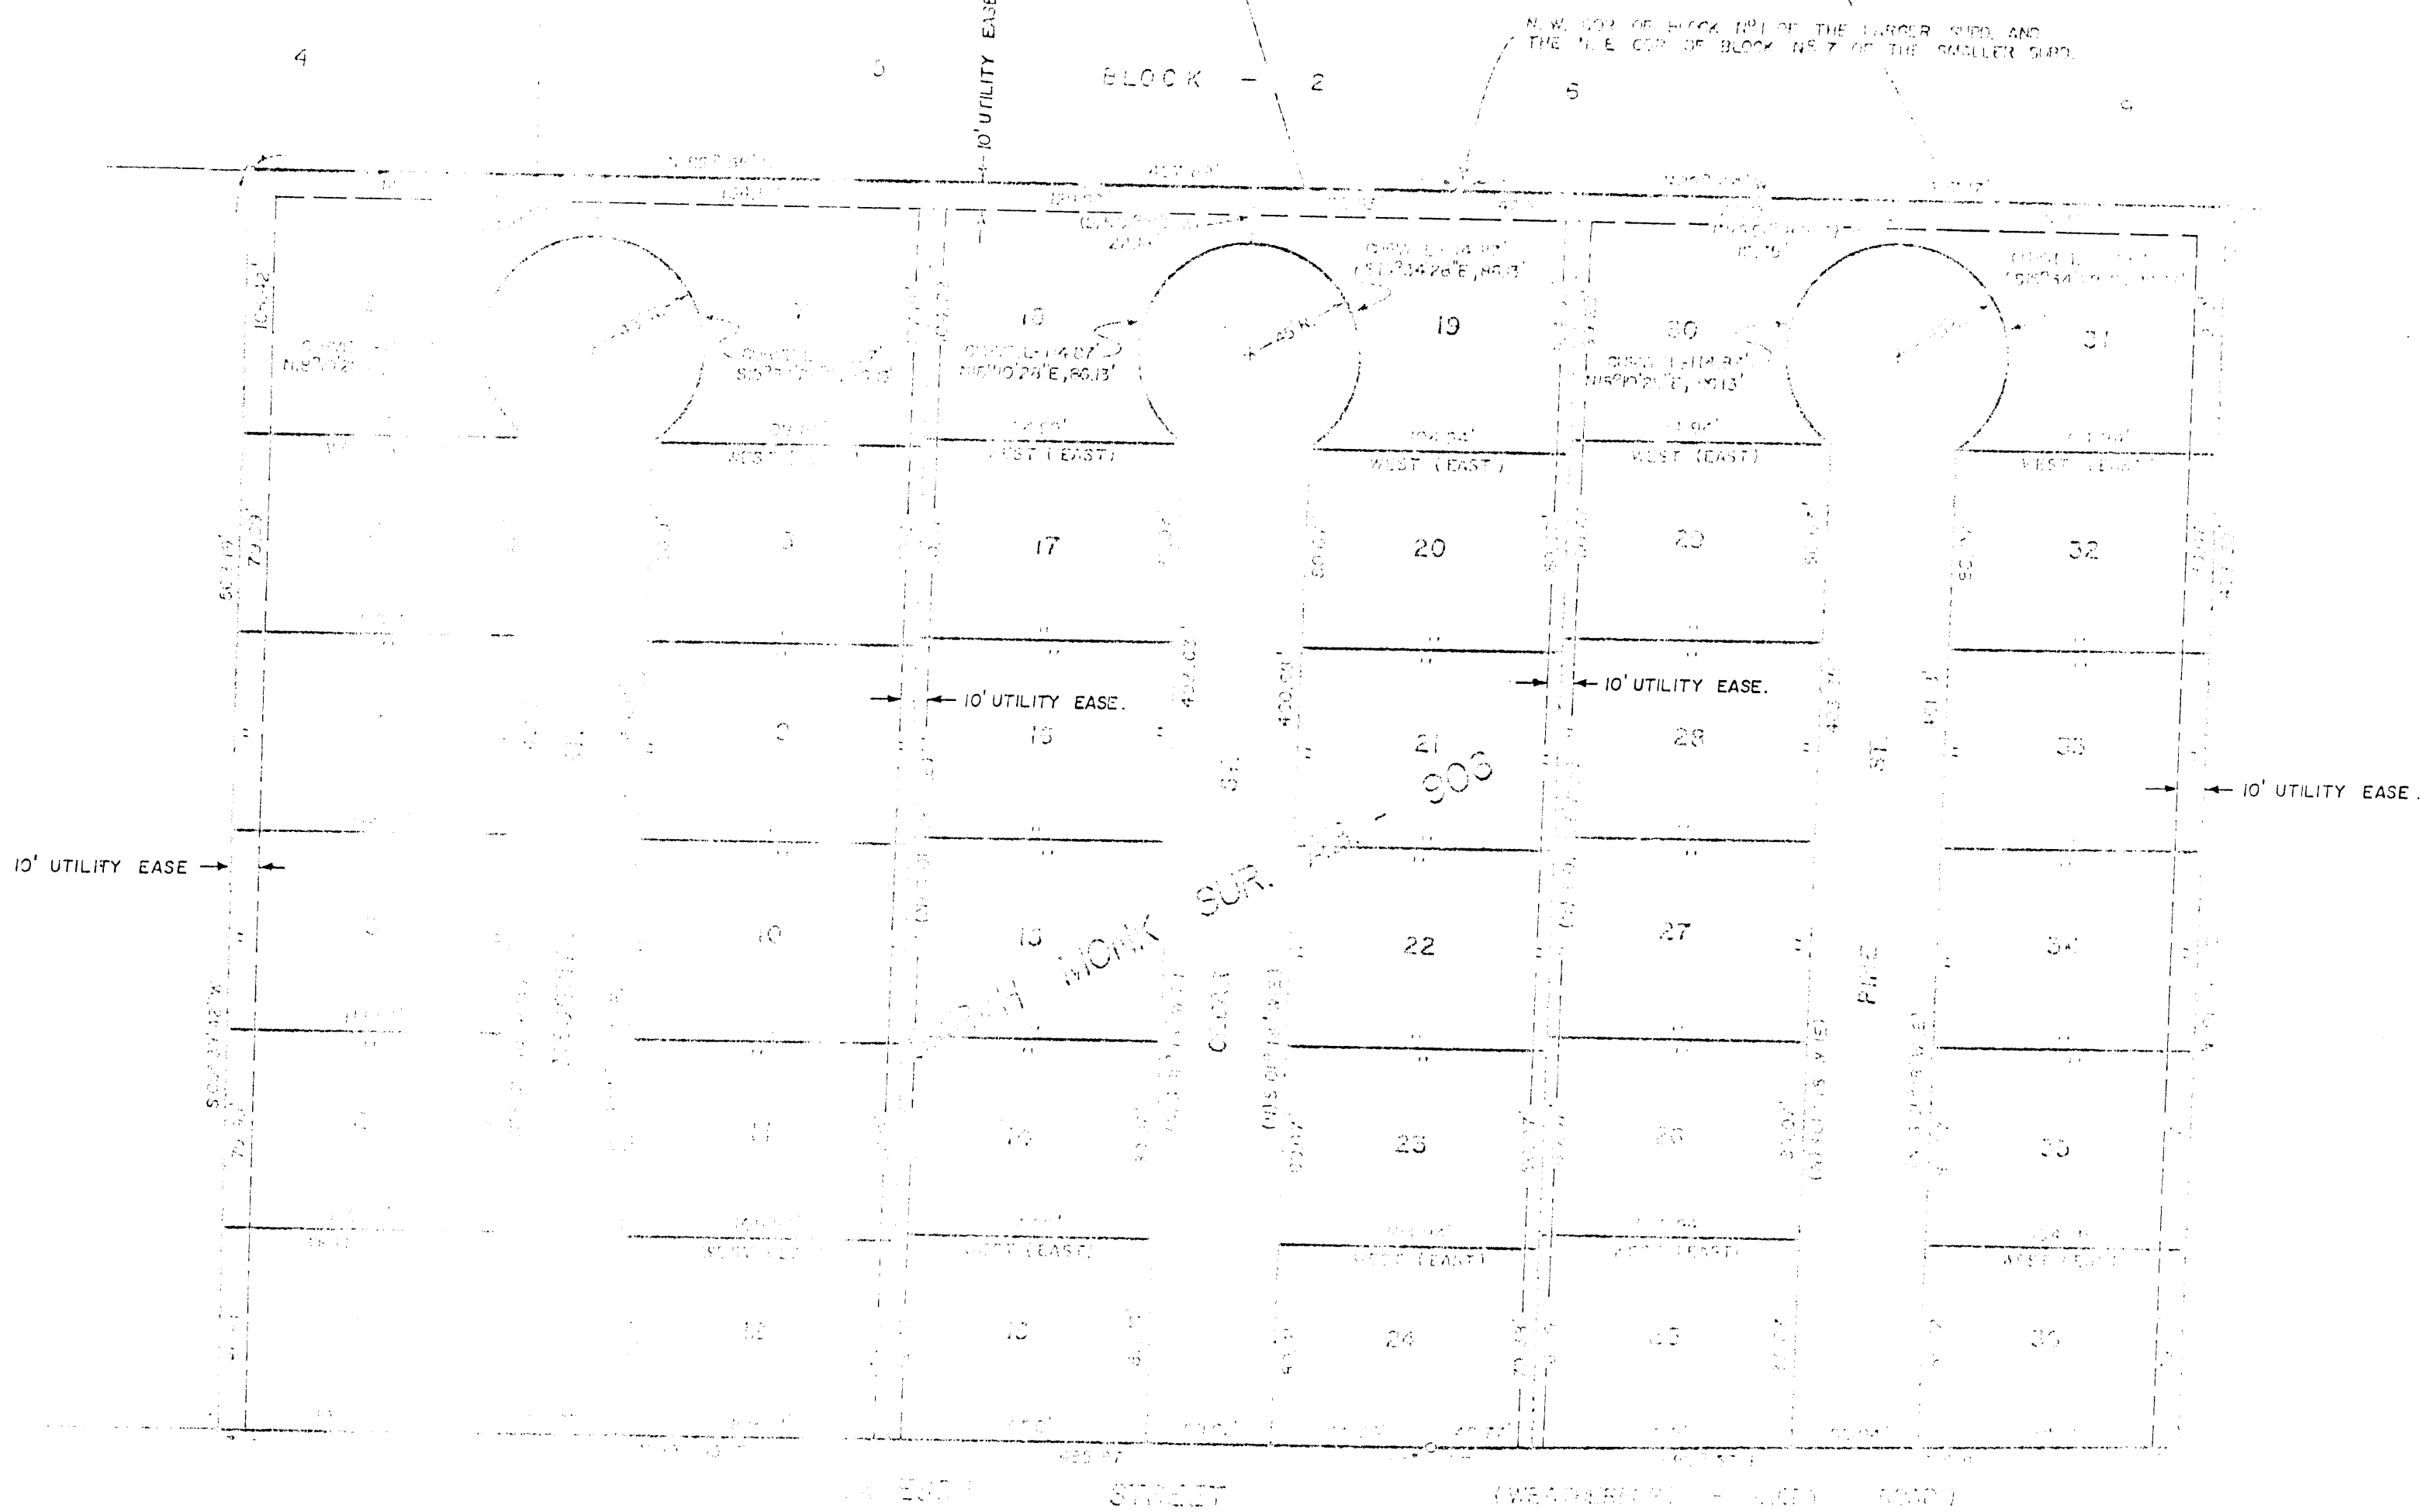

120855  
 PCA-540  
 RECEIVED AND FILED  
 FOR RECORD  
 L. L. O'Geeck, P. M.

MAR 20 1936

CARRIE REED, Co. Clerk  
 PARKER COUNTY, TEXAS

By *[Signature]* Deputy  
 20.0001


STATE OF TEXAS COUNTY OF PARKER  
 I hereby certify that this instrument was filed  
 on the date and time stamped hereon by me and  
 was duly recorded in the volume and page of the  
 named records of Parker County as stamped here-  
 on by me.

RECORDED MAR 26 1936




*Carrie Reed*  
 County Clerk, Parker County, Tex.

PROPOSED SITE LOCATION  
 IN ADDITION TO THE CITY OF WEATHERFORD  
 PARKER COUNTY, TEXAS

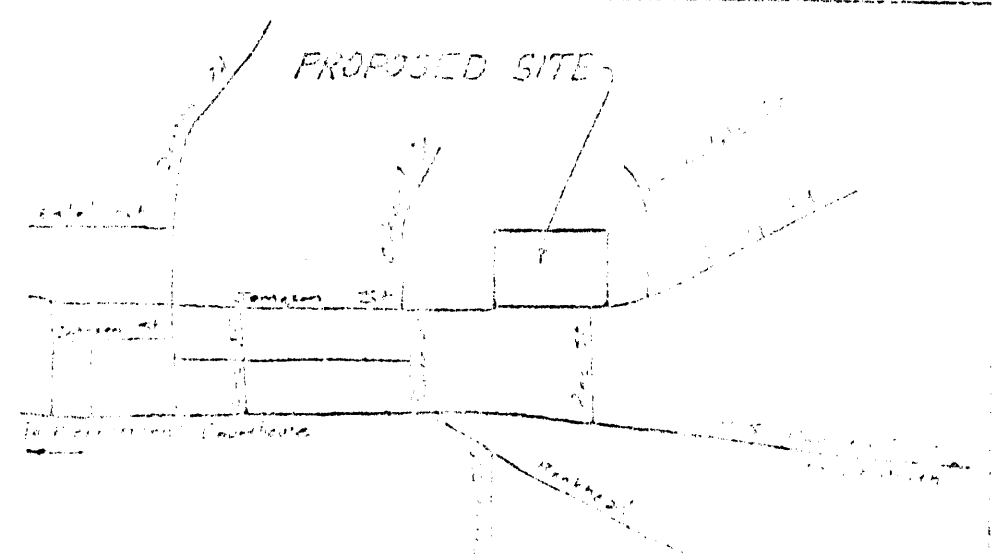

CROSS-SECTION

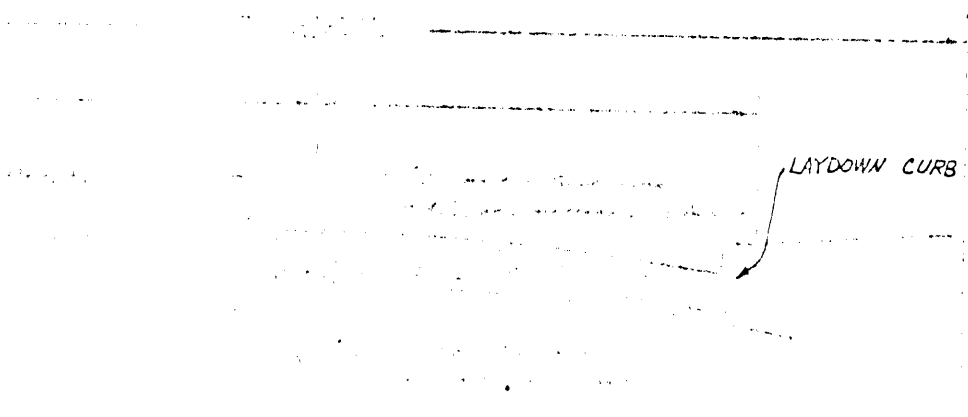

RECORDED AND FILED FOR RECORD  
 L. L. O'Geeck, P. M.  
 MAR 26 1936