


Revocation
of Plat + Dedication
in Book 1314 Pg 507
9/6/85

TEXAS
NATIONAL
GUARD
ARMORY

SCALE: 1" = 50'-0"

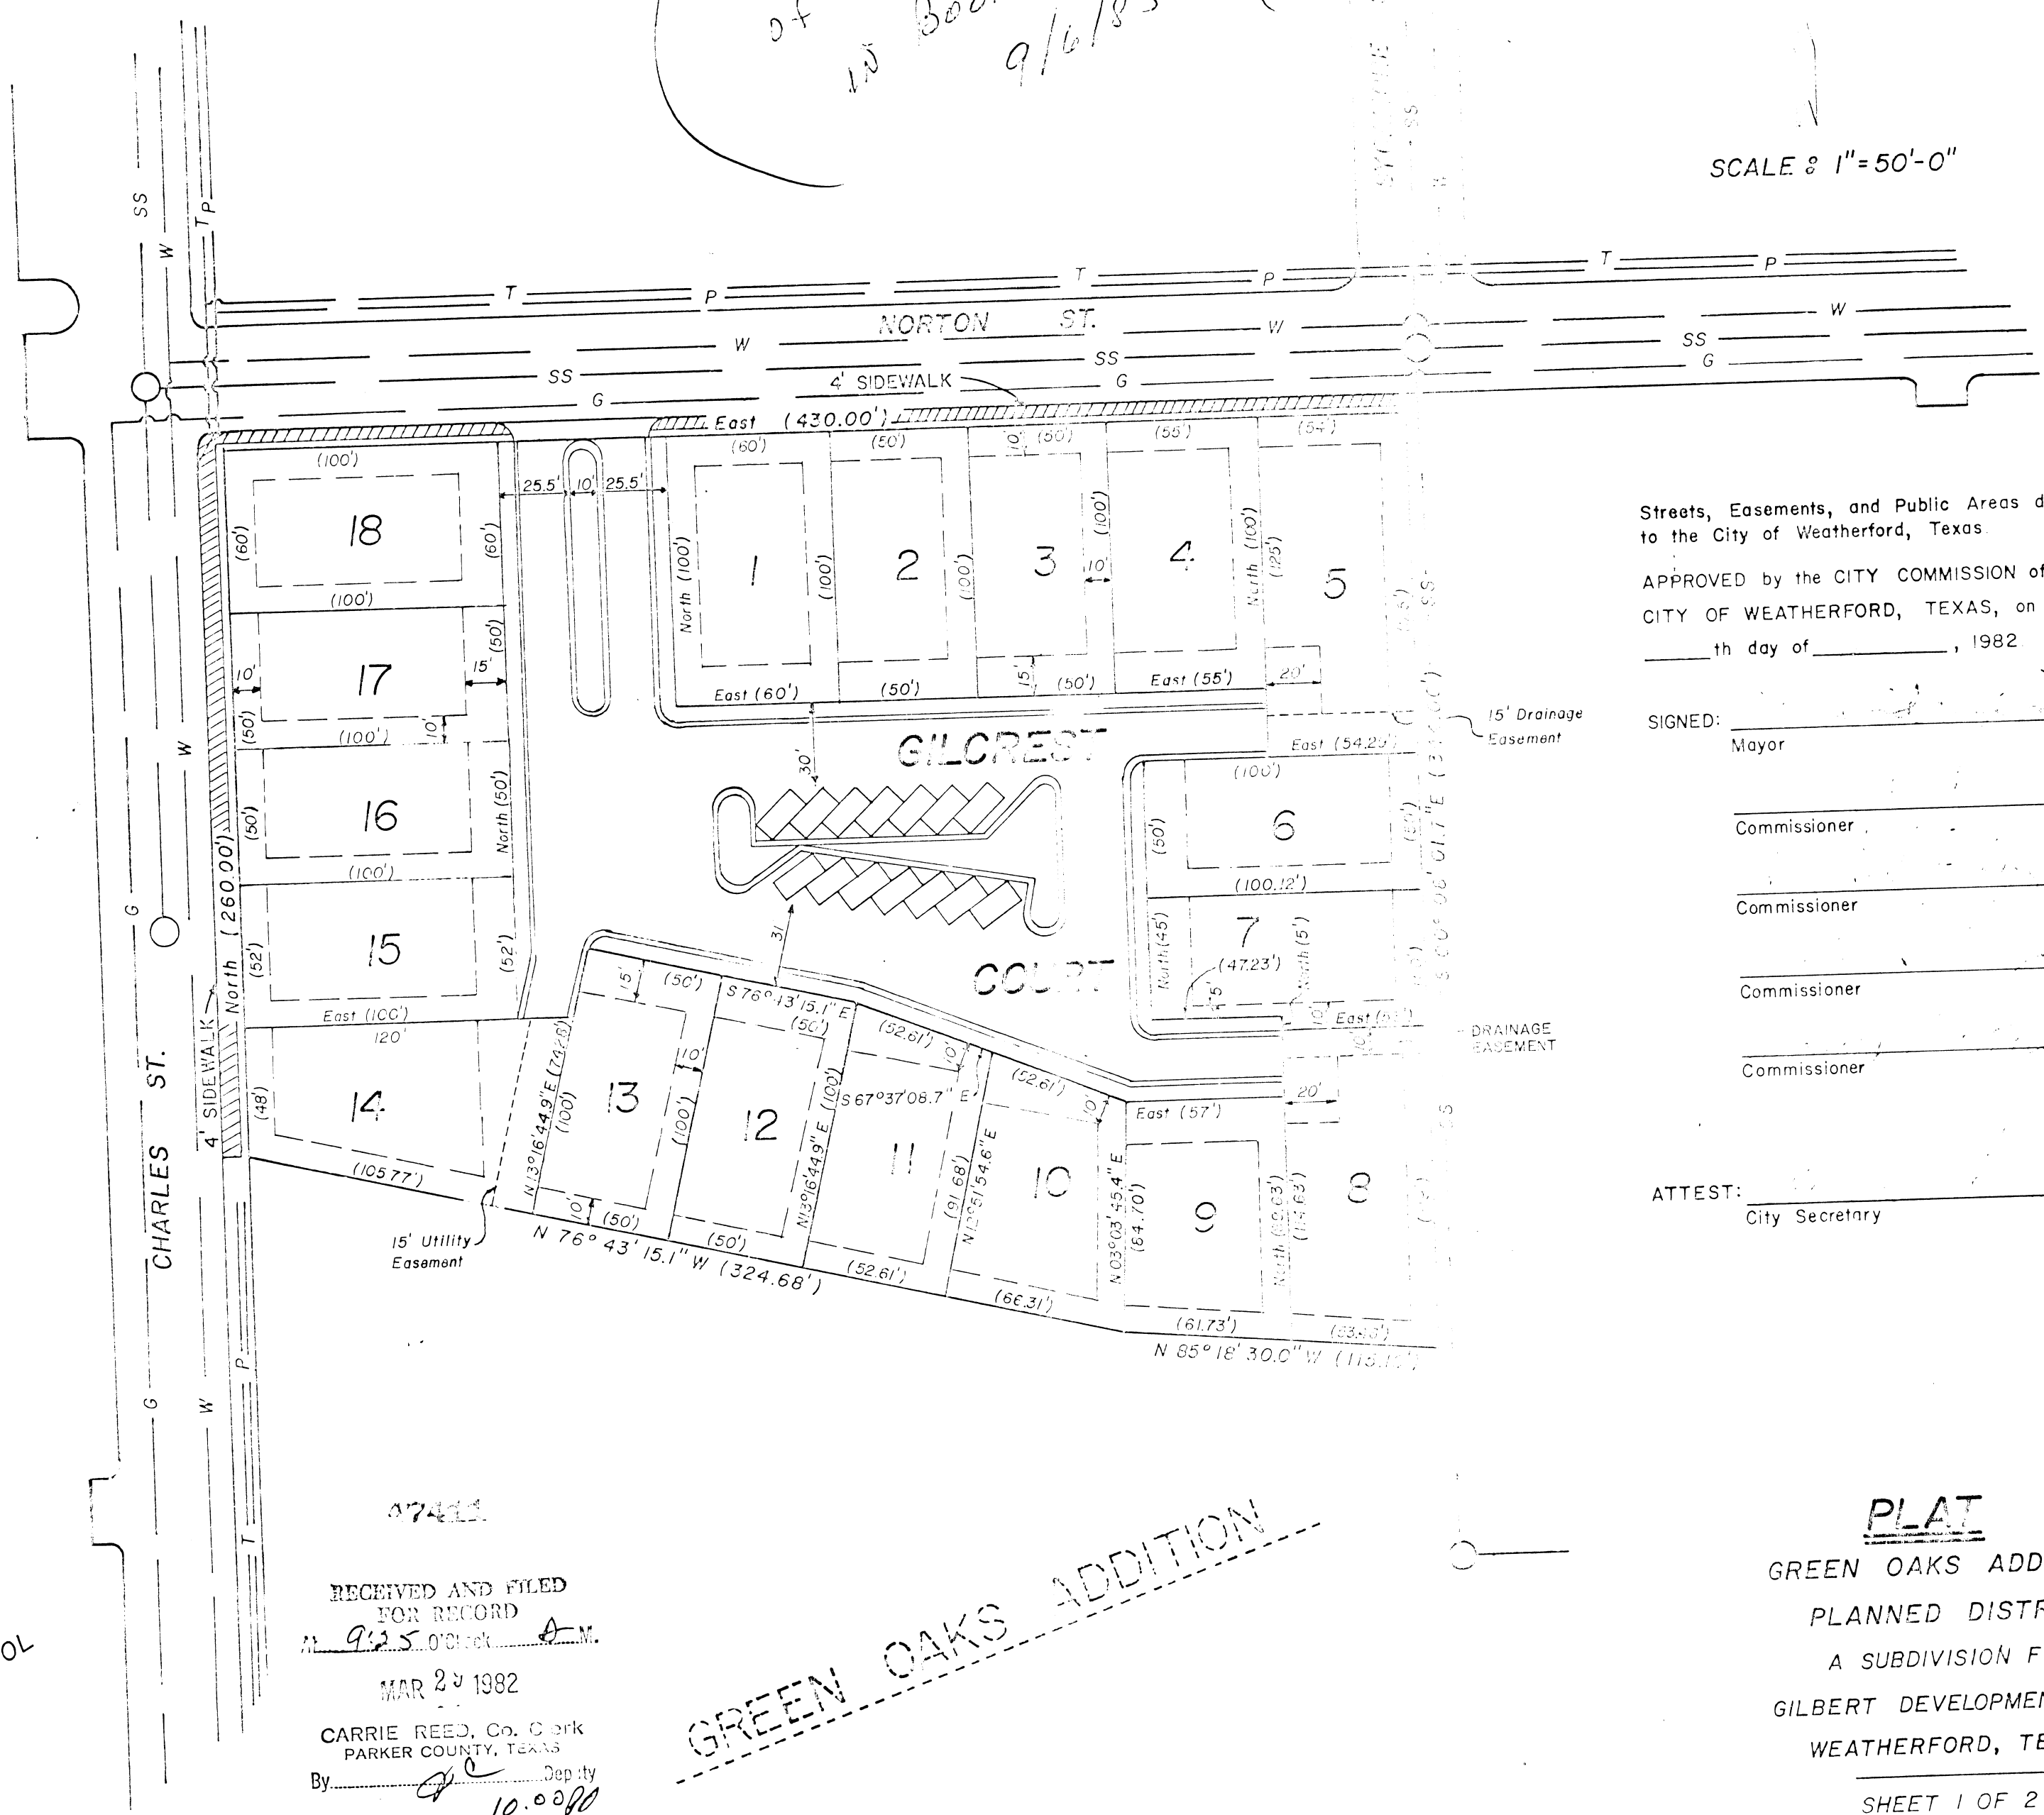

Streets, Easements, and Public Areas dedicated to the City of Weatherford, Texas

APPROVED by the CITY COMMISSION of the CITY OF WEATHERFORD, TEXAS, on this _____ th day of _____, 1982

SIGNED: _____
 Mayor

 Commissioner

 Commissioner

 Commissioner

 Commissioner

ATTEST: _____
 City Secretary

BUILDING PERMITS WILL NOT BE ISSUED, BY THE CITY OF WEATHERFORD, ON ANY OF THESE PLATED LOTS UNTIL ALL UTILITIES, ELECTRIC, SEWER, WATER, GAS AND STREETS ARE COMPLETED TO CITY SPECIFICATIONS.

STATE OF TEXAS COUNTY OF PARKER
I hereby certify that this instrument was filed on the date and time stamped hereon by me and was duly recorded in the volume and page of the named records of Parker County as stamped hereon by me.

RECORDED MAR 20 1982

SEAL
Carrie Reed
County Clerk, Parker County, Tex.

MIDDLE SCHOOL

47411

RECEIVED AND FILED FOR RECORD
 MAR 20 1982
 CARRIE REED, Co. Clerk
 PARKER COUNTY, TEXAS
 By: _____ Deputy
 10.0000

GREEN OAKS ADDITION

PLAT
 GREEN OAKS ADDITION--
 PLANNED DISTRICT
 A SUBDIVISION FOR
 GILBERT DEVELOPMENT CO.
 WEATHERFORD, TEXAS

SHEET 1 OF 2
PHASE ONE

WEATHERFORD, TEXAS