

GREEN OAKS
ADDITION --
PLANNED DISTRICT

MATCH LINE

BUILDING PERMITS WILL NOT BE ISSUED, BY THE CITY OF WEATHERFORD, ON ANY OF THESE PLATED LOTS UNTIL ALL UTILITIES, ELECTRIC, SEWER, WATER, GAS AND STREETS ARE COMPLETED TO CITY SPECIFICATIONS.




SCALE 1" = 50'-0"

- * DRAINAGE and/or UTILITY EASEMENTS ARE 15' WIDE.
- * BUILDING LINES ARE 25' EXCEPT WHERE INDICATED.

CURVE DATA

Curve No.	Radius	Arc Length	Chord Length	Chord Bearing
1	46'	53.23'	50.31'	N51°49'08.5" E
2	46'	44.77'	43.02'	S67°09'06.1" E
3	46'	50.32'	47.85'	S07°56'07.2" E
4	46'	62.57'	57.86'	N62°22'05.6" E
5	46'	1.88'	1.88'	S77°29'35.9" E
6	46'	57.33'	53.69'	S21°22'25.8" E
7	46'	40.46'	39.17'	N39°31'53.8" E
8	46'	25.66'	25.33'	N80°42'51.8" E
9	46'	50.13'	47.68'	S52°05'09.1" E
10	46'	62.58'	57.87'	N18°06'18.8" E
22	163.66'	111.51'	109.37'	S82°44'43.8" E
23	163.86'	27.46'	27.45'	S98°24'45.0" E

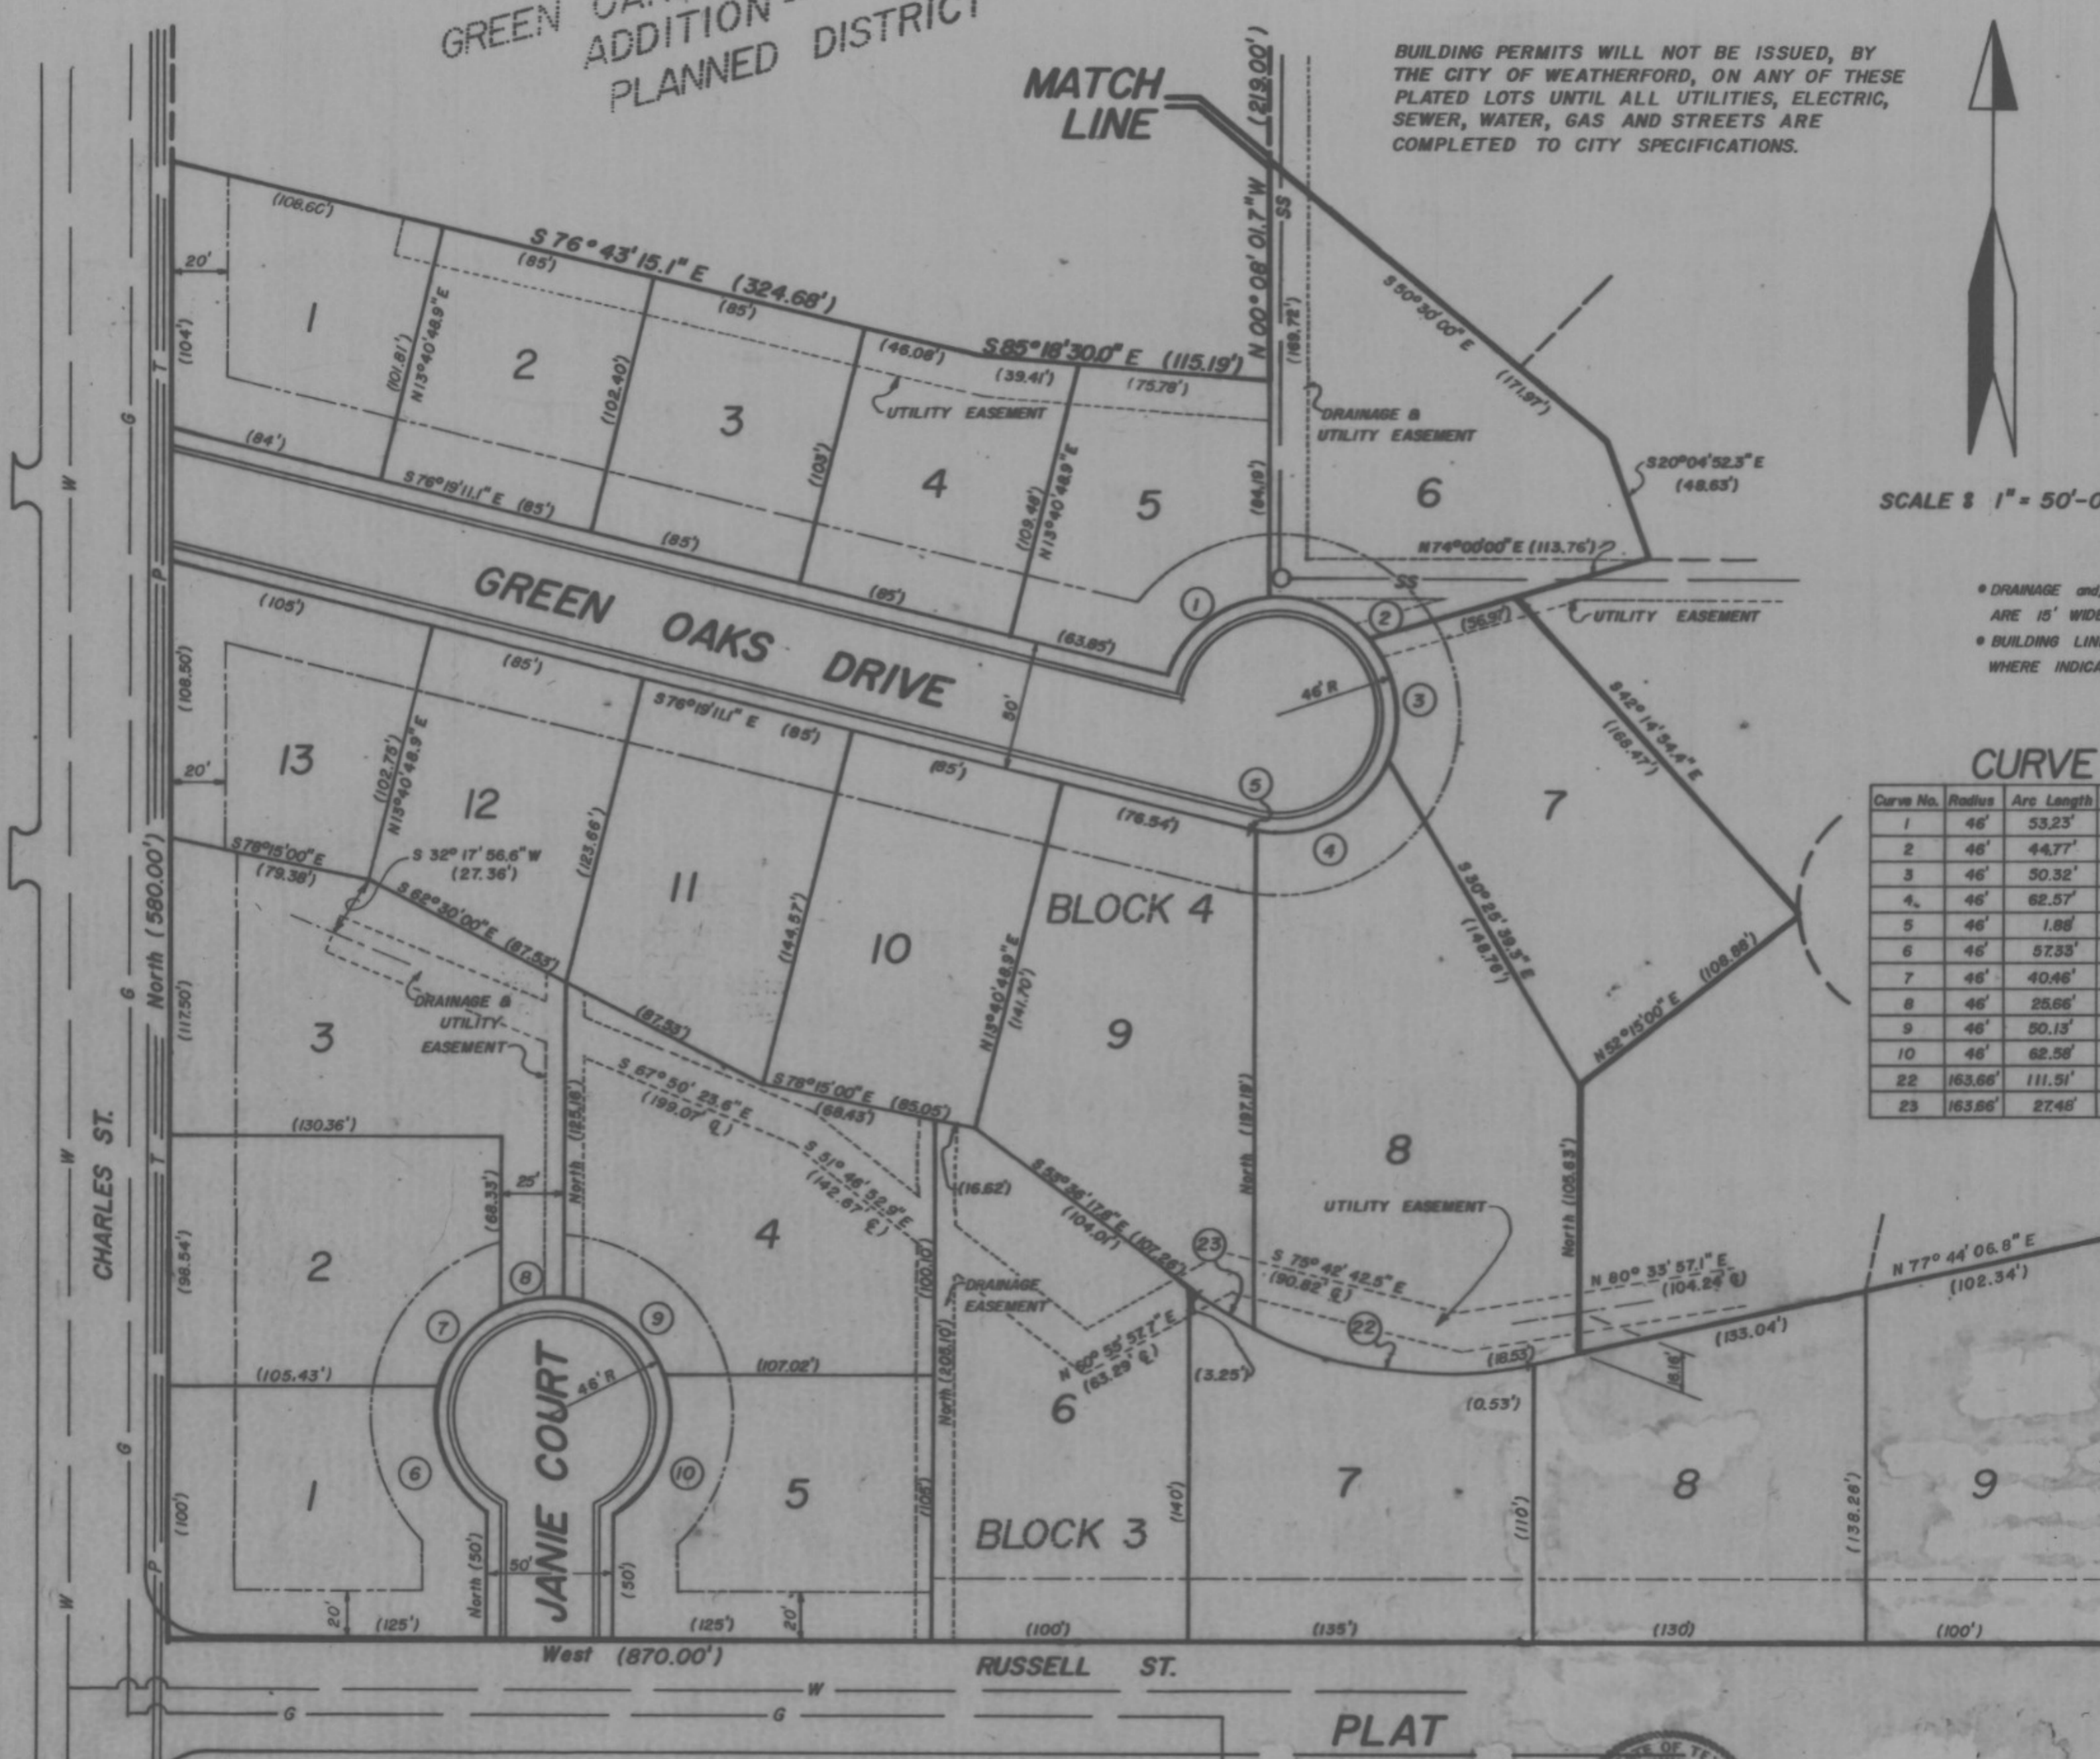

MIDDLE SCHOOL

CHARLES ST.

JANIE COURT

BLOCK 3

BLOCK 4

RUSSELL ST.

MATCH LINE

PLAT

GREEN OAKS ADDITION
(PHASE ONE)
SHEET 2 OF 2

