


15,000 FEET TO 210,000 GALLON
GROUND ELEVATED STORAGE &
3 TRAVIS PEAK WELLS.

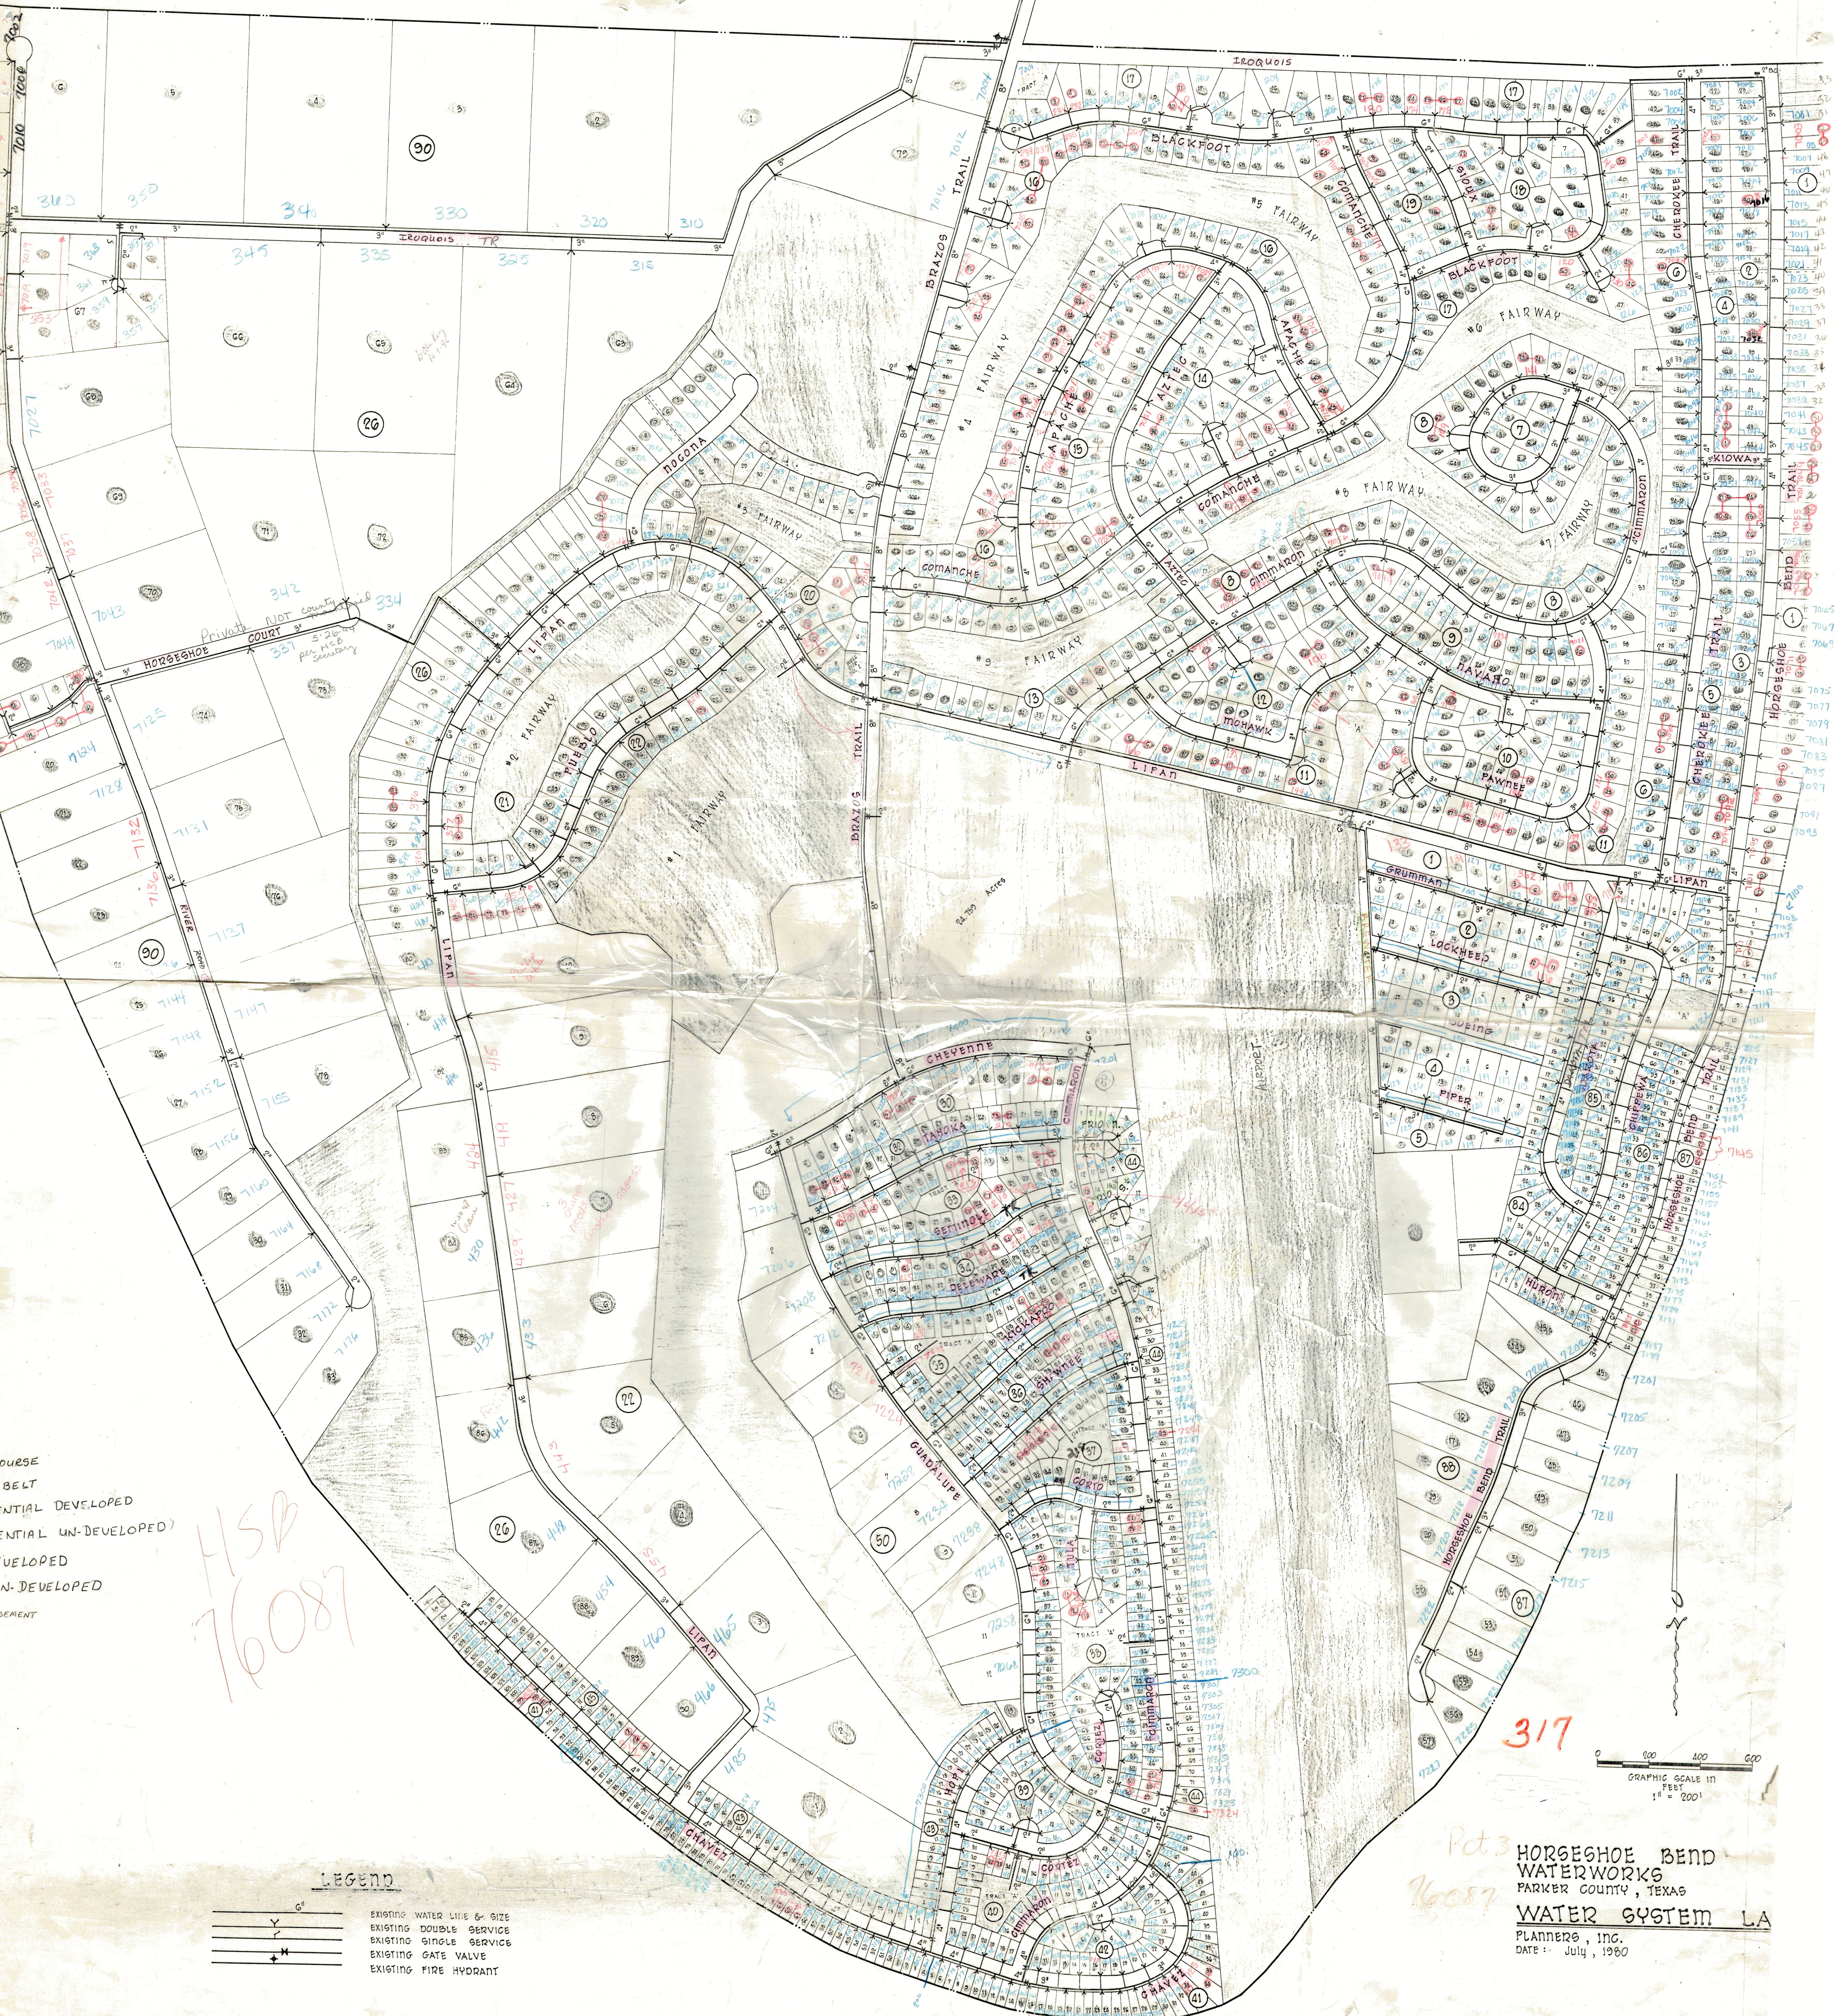

H5B
76087

317

LEGEND

---	EXISTING WATER LINE 8" SIZE
---	EXISTING DOUBLE SERVICE
---	EXISTING SINGLE SERVICE
---	EXISTING GATE VALVE
---	EXISTING FIRE HYDRANT

GRAPHIC SCALE IN FEET
1" = 200'

Pt 3
76087
**HORSESHOE BEND
WATERWORKS**
PARKER COUNTY, TEXAS
WATER SYSTEM LA
PLANNERS, INC.
DATE: July, 1960