


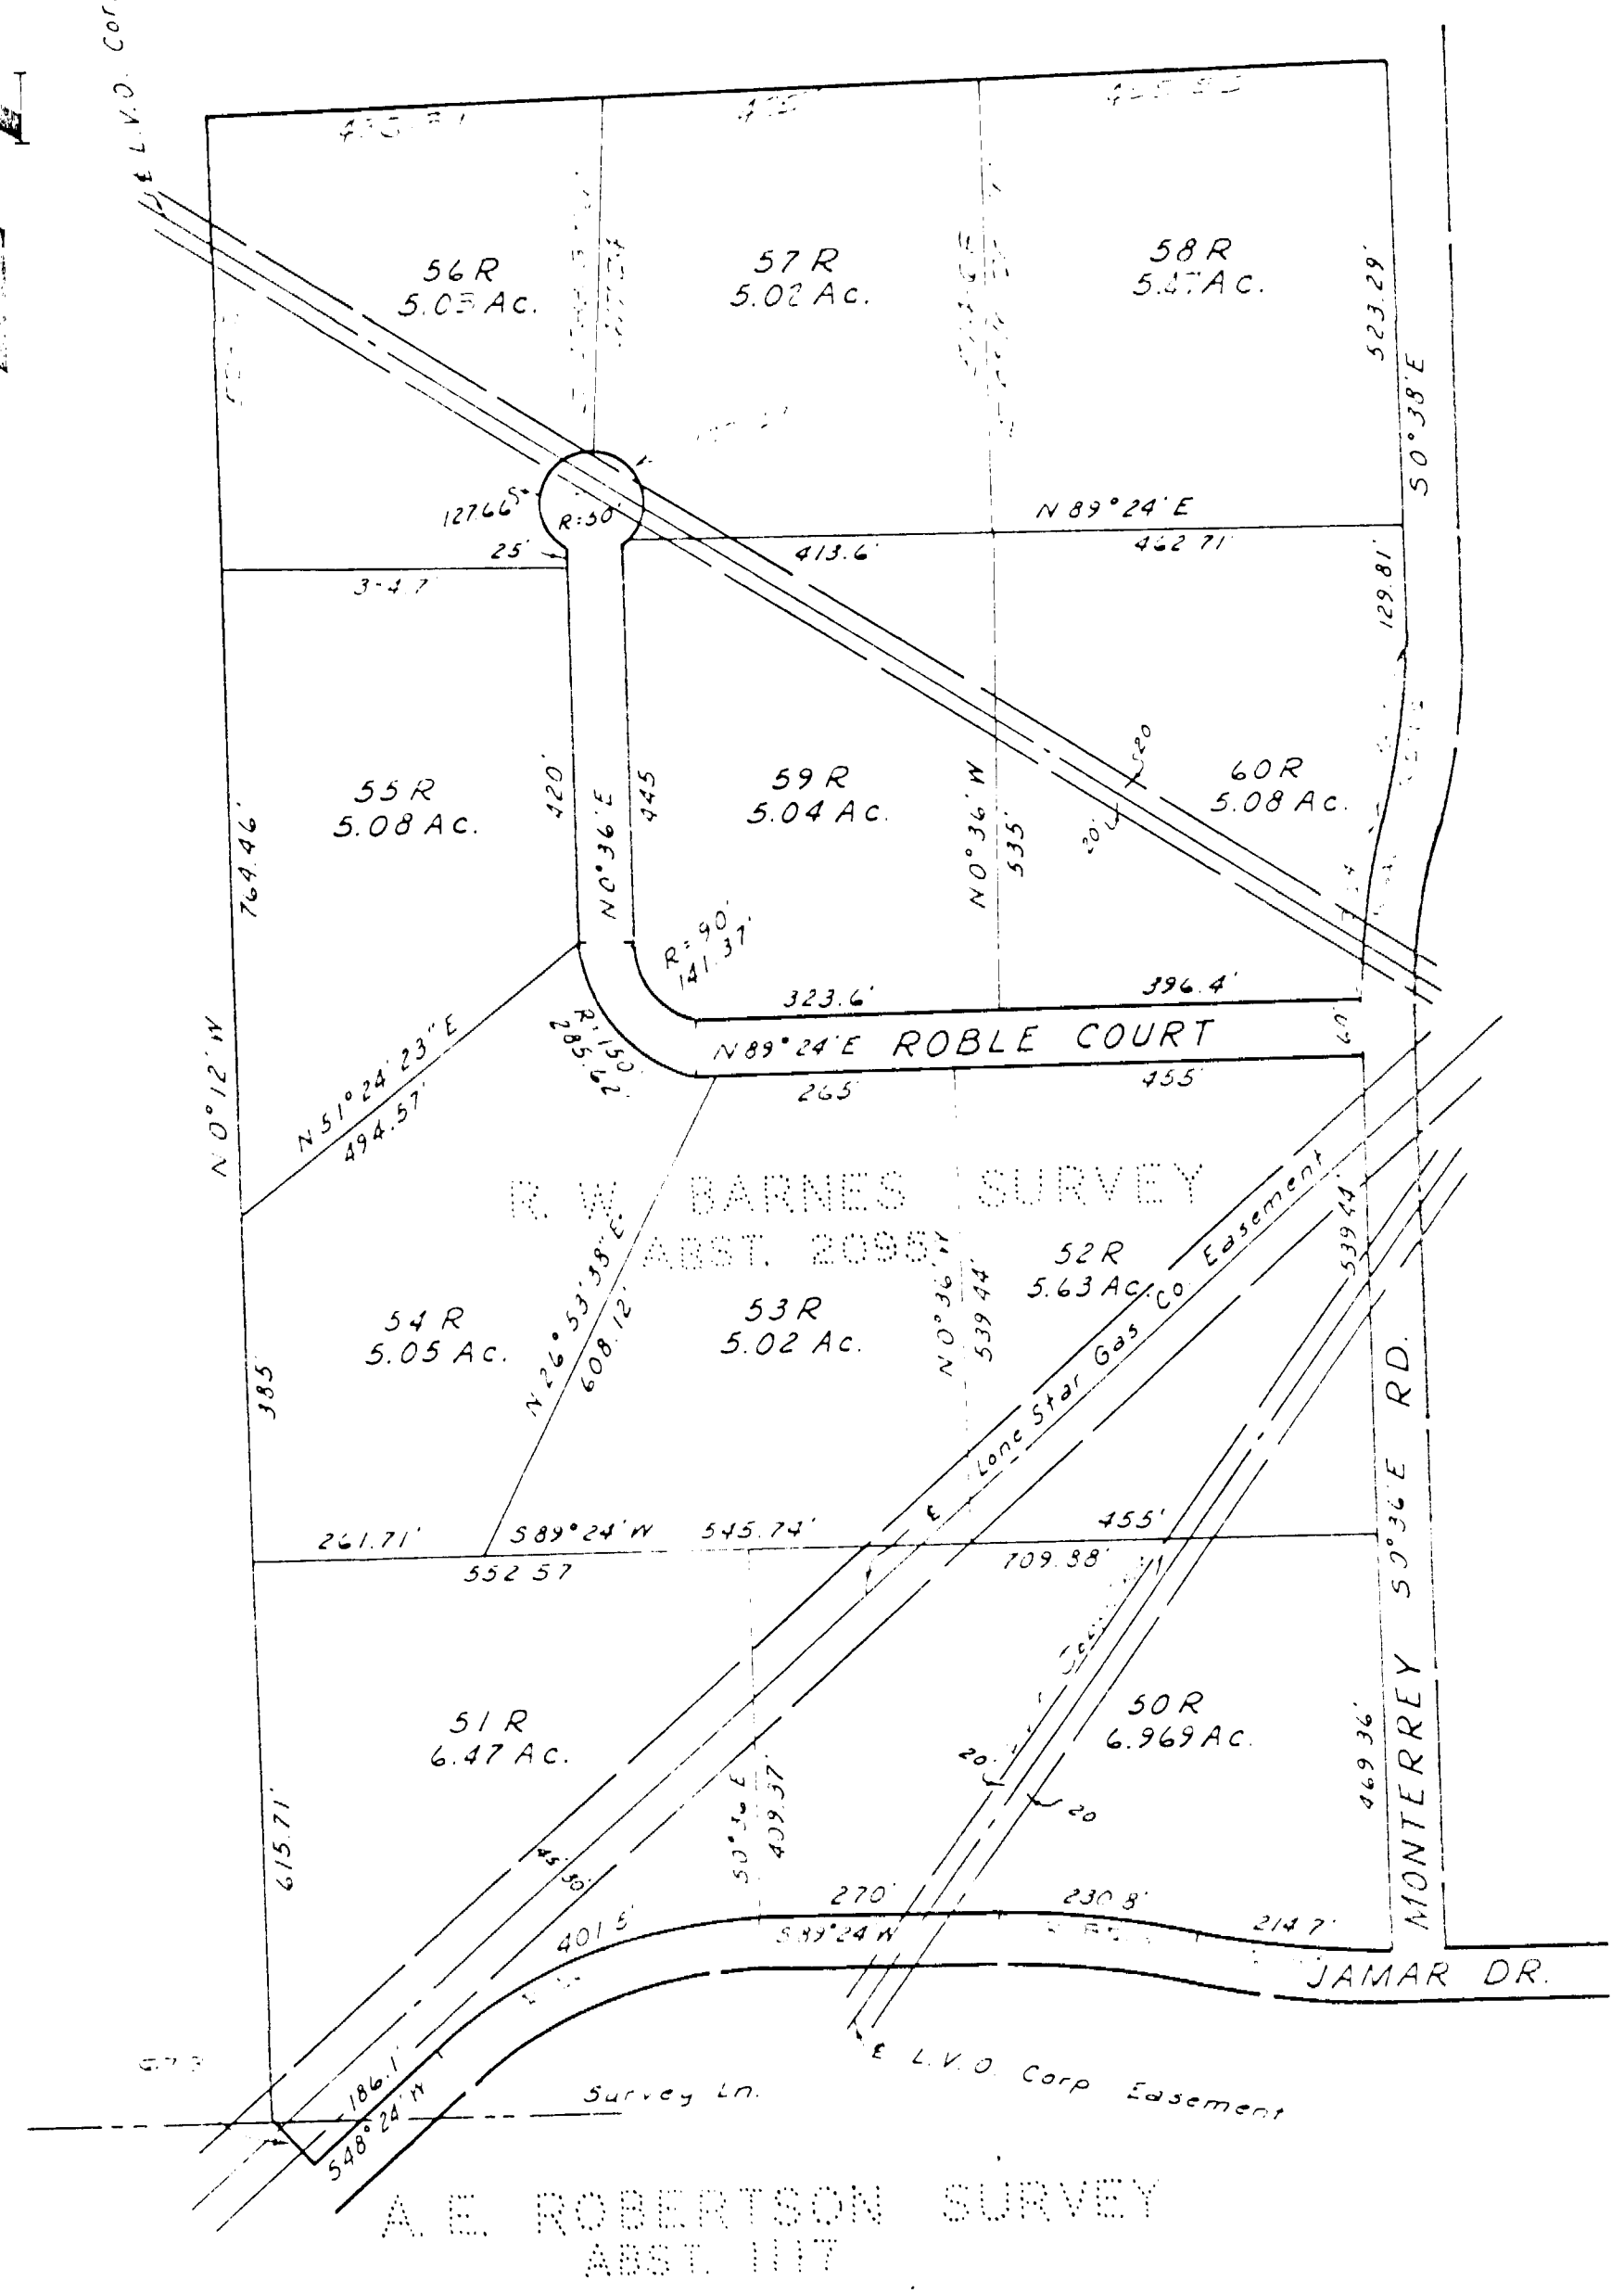

E L.V.O. Corp. Easement



A. E. ROBERTSON SURVEY  
ABST. 1117

See Deed Records  
VOL 590 Pgs 433

3 of 4

LOTS 50R THRU 60R, BEING A  
REVISION OF LOTS 20 THRU 24,  
SECTION 1, LAGO LINDO, PARKER  
COUNTY, TEXAS

THIS SURVEY WAS MADE BY ME OR UNDER MY SUPERVISION AND TO THE BEST OF MY KNOWLEDGE AND BELIEF IT ACCURATELY REPRESENTS THE ACTUAL SURVEY MADE BY ME OR UNDER MY SUPERVISION.

*Hal Sawyer*  
*[Signature]*  
*[Signature]*

STATE OF TEXAS, COUNTY OF PARKER, TEXAS  
 I, *[Signature]*, Surveyor, do hereby certify that this survey was made by me or under my supervision and to the best of my knowledge and belief it accurately represents the actual survey made by me or under my supervision.

*[Signature]*  
*[Signature]*  
*[Signature]*  
*[Signature]*

LEGEND  
 ○ IRON PIPE  
 ⊙ STEEL PIPE  
 ⊗ FENCE CORNER  
 \* FENCE

HUGHES AND ASSOCIATES  
 LAND SURVEYING  
 CIVIL ENGINEERING  
 LAND PLANNING  
 131 W. CHURCH STREET - WEATHERFORD, TEXAS  
 OFFICE 594-5374 HOME 594-2165

I, *[Signature]*, certify that this map was prepared from field notes of an actual survey made by me or under my supervision and to the best of my knowledge and belief represents said survey.

Date 20 1974 No. 4901-0