

Plat Cab. B

Slide 678

Doc 00440231 Bk OR Vol 1994 Pg 1967

FILED AND RECORDED
OFFICIAL PUBLIC RECORDS
On: Mar 08, 2002 at 03:25P

Document Number: 00440231

Amount: .00

By Leslie Coufal

STATE OF TEXAS COUNTY OF PARKER
I hereby certify that this instrument was
filed on the date and time stamped herein by me
and was duly recorded in the volume and page
of the named records of Parker County
as stamped herein by me.


Mar 08, 2002

JENNE BRANSON, COUNTY CLERK
PARKER COUNTY

MEMORY GARDENS OF THE VALLEY

SECTION - BR1 AND BR2

SECTION BR1 BEING TRACTS 8-a, 8-b, 8-c, 8-d, 9-a, 9-b, 9-c, 9-d AND BLOCK 17. SECTION BR2 BEING TRACTS 1-a and 1-b, BLOCK 1 AND TRACTS 16-a and 16-b, BLOCK 16, PARKER COUNTY MEMORIAL PARK ACCORDING TO THE PLAT RECORDED IN THE PLAT CABINET A, SLIDE 58, PLAT RECORDS, PARKER COUNTY, TEXAS AND BEING A PART OF THE R.A.KIDWELL SURVEY, ABSTRACT 2016, PARKER COUNTY, TEXAS.

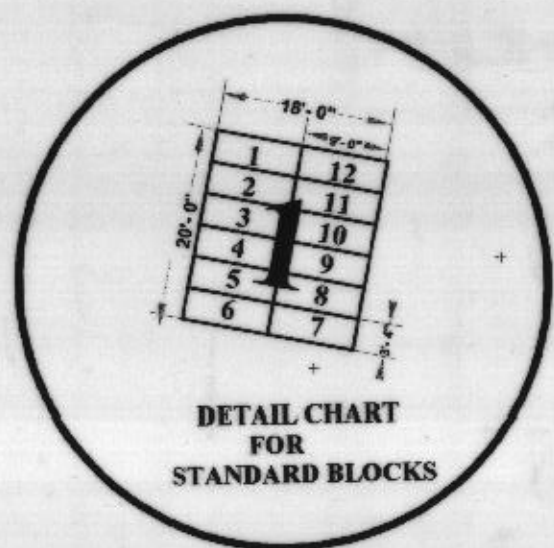

DETAIL CHART FOR STANDARD BLOCKS



SCALE 1"=20'


SEE PAGE ONE WHICH IS THE INDEX SHEET

SHEET 4

U. S. HWY. 180

TOMMIE HUGHES AND ASSOCIATES P.C.
Registered Professional Land Surveyors
1414 South Main Street, Weatherford, Texas 76086
(817)594-5374 or (817)596-0212
3/4/2002 NO. 18121B.ZAK

SECTION BR2

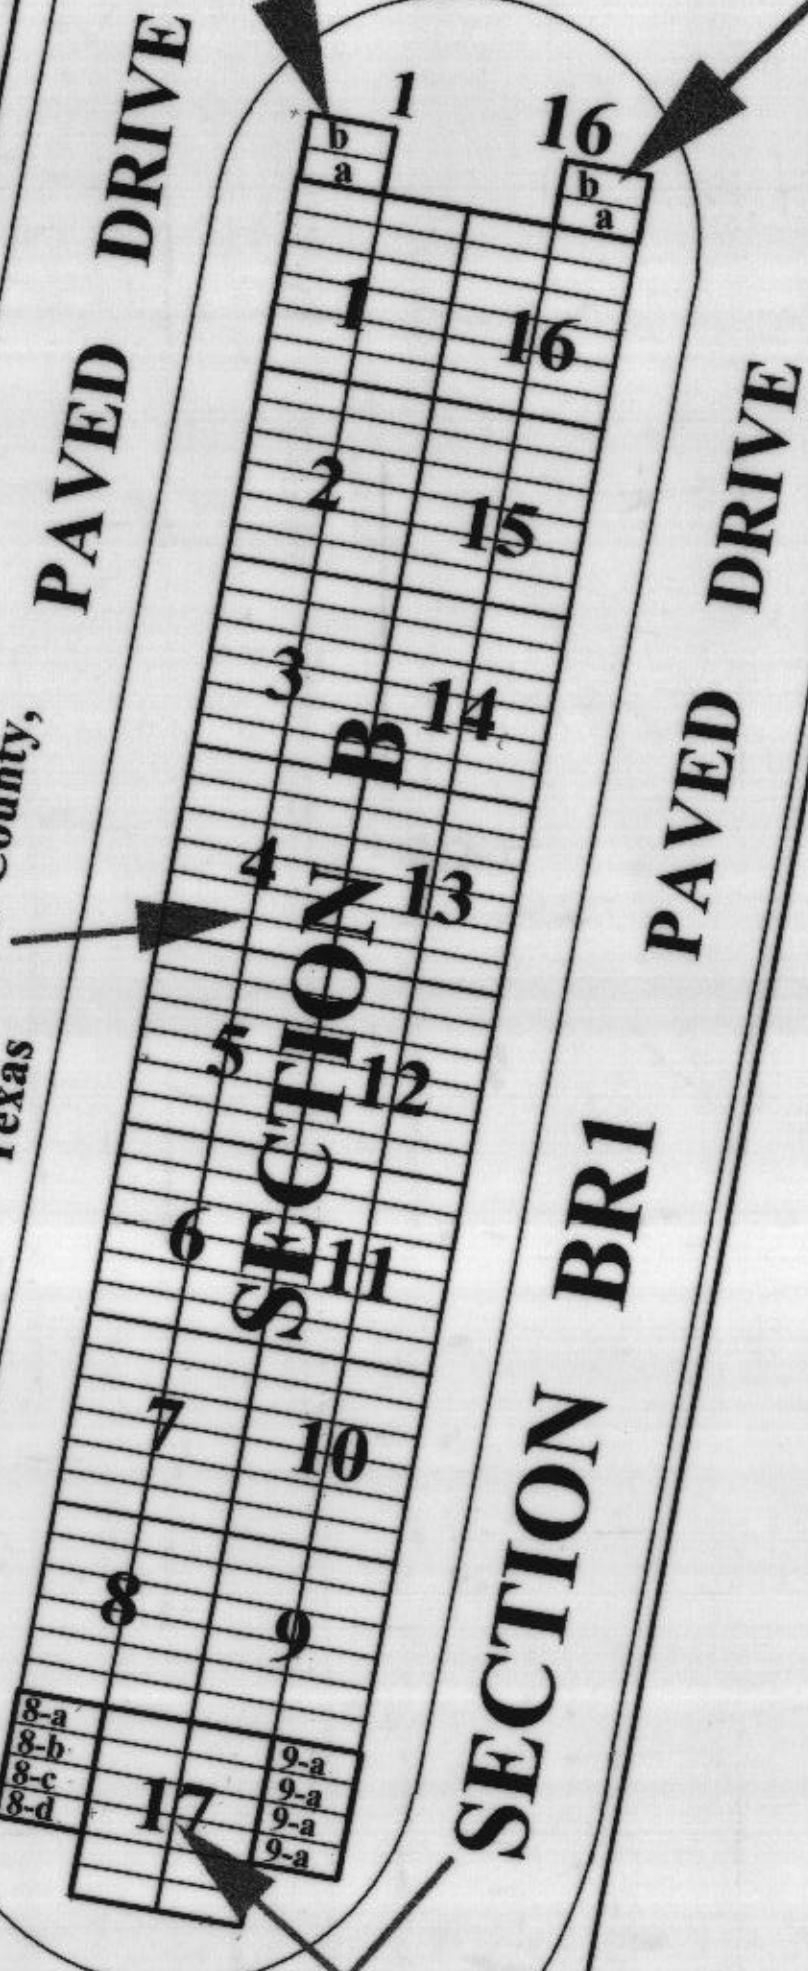

29	30	31
28	27	26
1	2	3

SECTION C

SECTION E
{ Plat Cabinet - A, Slide 48 }
Plat Records, Parker County,
Texas

{ Plat Cabinet - A, Slide 57 }
Plat Records, Parker County,
Texas

SECTION A
{ Plat Cabinet - A, Slide 57 }
Plat Records, Parker County,
Texas