

Plat Cabinet B

Slide 678

TOMMIE HUGHES AND ASSOCIATES P.C.
Registered Professional Land Surveyors
1414 South Main Street, Weatherford, Texas 76086
(817)594-5374 or (817)596-0212
3\4\2002 NO. 18121K.ZAK

UNDEVELOPED

MEMORY GARDENS OF THE VALLEY

SECTION K

BEING BLOCKS 1 THRU 26, AND
BEING A PART OF THE R.A.KIDWELL
SURVEY, ABSTRACT 2016, PARKER
COUNTY TEXAS.

Doc 00440231 Bk OR Vol 1994 Pg 1967

B
678

FILED AND RECORDED
OFFICIAL PUBLIC RECORDS
On: Mar 08, 2002 at 03:26P

Document Number: 00440231
Amount: .00

By
Leslie Coufal



STATE OF TEXAS COUNTY OF PARKER
I hereby certify that this instrument was
filed on the date and time stamped herein by me
and was duly recorded in the volume and page
of the record records of Parker County
as stamped herein by me.

Mar 08, 2002

JENNE BRANSON, COUNTY CLERK
PARKER COUNTY

SEE PAGE ONE WHICH
IS THE INDEX SHEET

SHEET 8

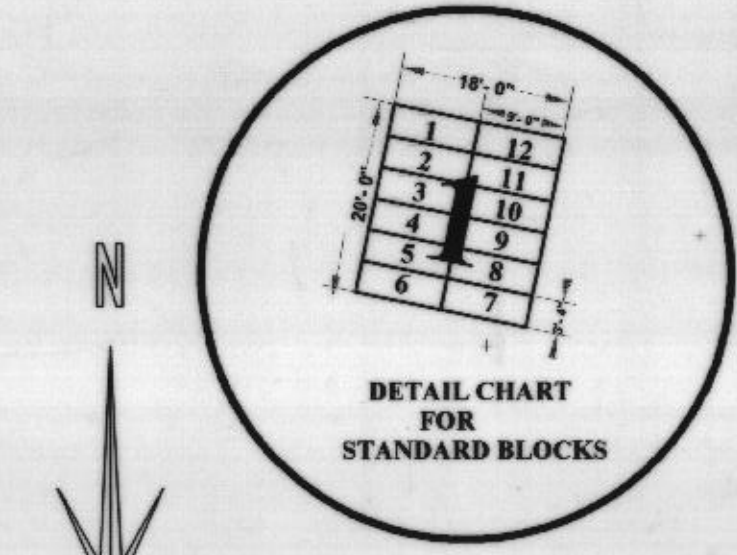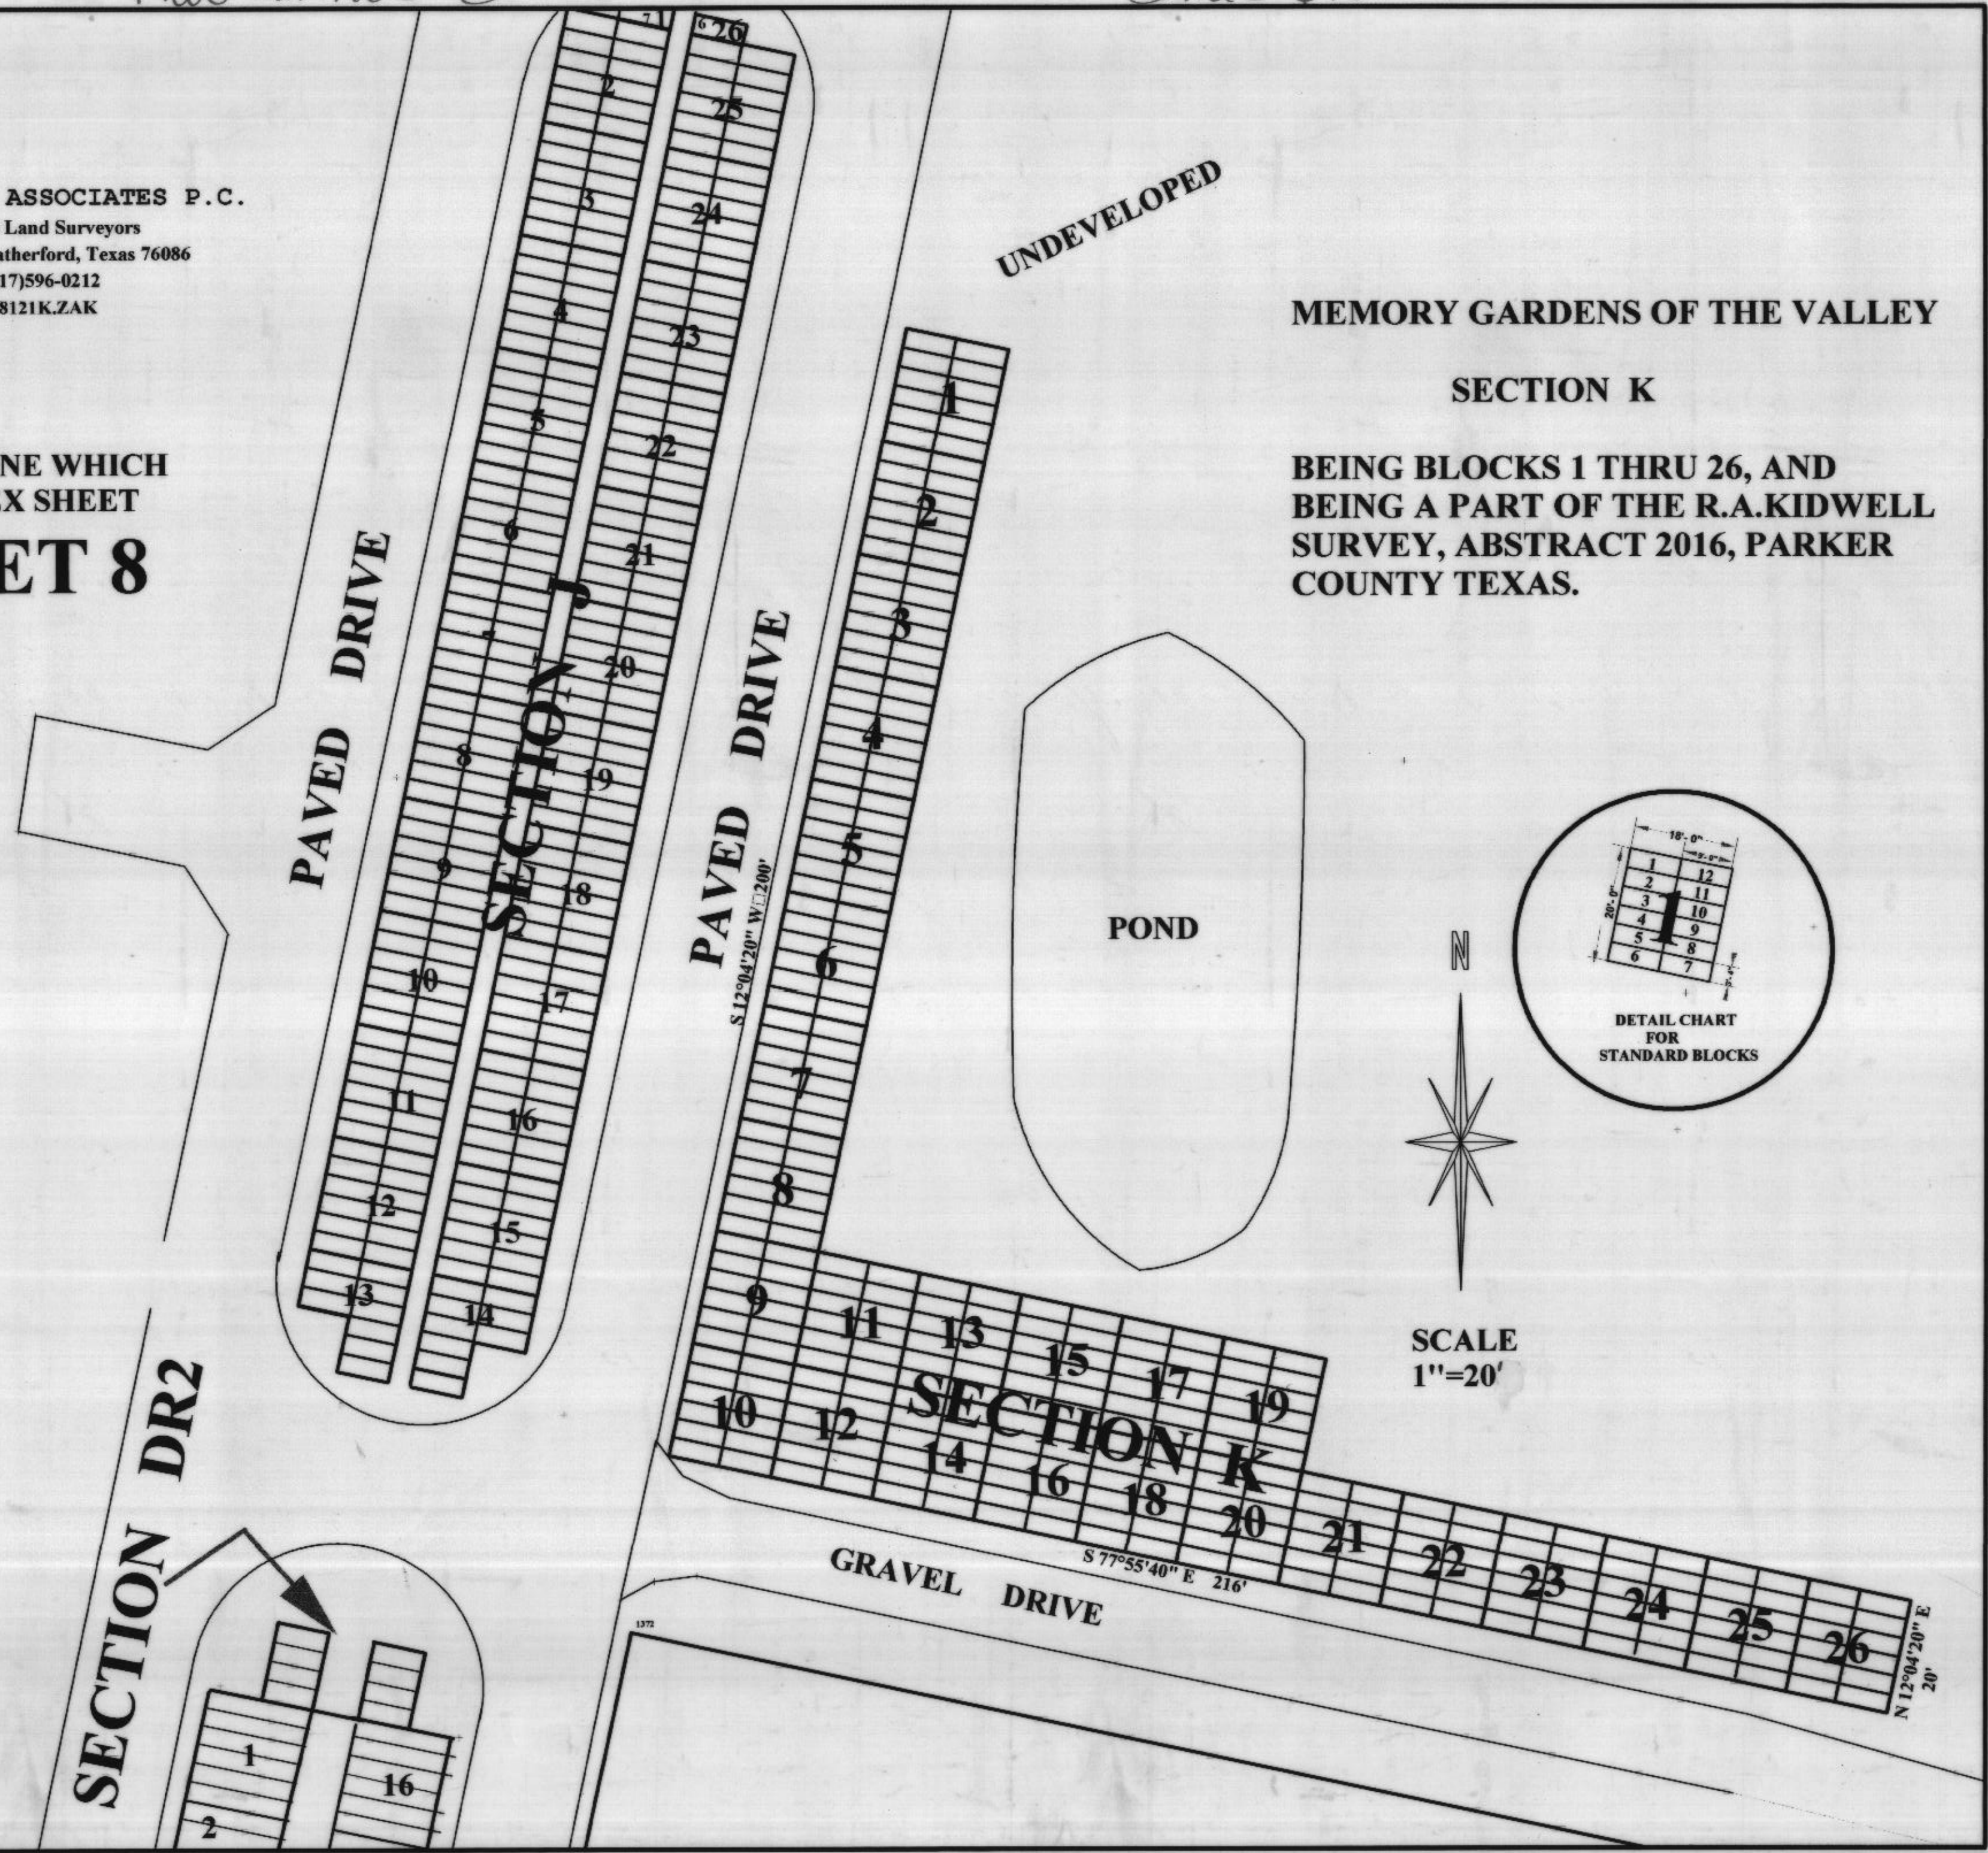

SCALE
1"=20'

DETAIL CHART
FOR
STANDARD BLOCKS

SECTION DR2