EAST THIRD STREET SITE EAST SECOND STREET EAST FIRST STREET EAST FIRST STREET COMMON SITE MAP

D. DAVID EYESTONE P.O. BOX 187

Weatherford, TX 76086 (817) 613-1333

STATEMENT ACKNOWLEDGING VISIBILITY TRIANGLES

"There shall be provided at the intersections of all public streets, visibility triangles as required by Section 8.7 of the Subdivision Ordinance of the City."

NOTE: We do hereby waiver all claims for damages against the City occasioned by the establishment of grades or the alterations of the surface of any portion of the existing streets and alleys, or natural contours, to conform to the grades established in

LOTS 1-B THROUGH 4-B, BLOCK 5 MILLIKEN HEIGHTS ADDITION, BLOCK 5 REVISED, AN ADDITION TO THE CITY OF WEATHERFORD, PARKER COUNTY, TEXAS

RECEIVED AND FILED EOR RECORD

County Clark, Paillar Colinty, Yes.

COUNTY OF PARKER

instrument was flied on I hereby certify that it informed was filed on the date and time a respond hereon by me and was duly recorded in the volume and page of the named records of Parket County as

DEC 0.9 1999

COUNTY OF PARKER

WHEREAS, D. DAVID EYESTONE IS THE SOLE OWNER OF

Texas and being more particularly described by metes and bounds as follows:

1.143 Acres situated in and being a portion of Block 5, MUTUAL REALTY CO. LTD., MILLIKEN HEIGHTS ADDITION, an addition to the City of Weatherford, Parker County, Texas, as recorded in Volume 69, Page 640, Deed Records, Parker County, Texas and being all that certain Lot, Tract or Parcel of land conveyed to said D. David Eyestone by deed dated 11/22/1999 and recorded in Volume 1843 Page 273, Real Records, Parker County, Texas and a portion of an abandoned alley conveyed from the City of Weatherford to David Eyestone by Quitclaim Deed dated October 26, 1999 and recorded in Volume 1844, Page 1834; Real Records, Parker County,

COMMENCING at an iron rod set at the intersection of the south right of way line of East Third Street and the east right of way line of Van Winkle Street, an unimproved street, said iron being the northwest corner of said Black 5; THENCE S 00"18"06" E, with the east right of way line of said Van Winkle Street, 198.50

feet to the POINT of BEGINNING; THENCE N 89°30'06" E, 252.78 feet to an Iron rod set in the west line of a tract of land conveyed to Thomas E. Posey by deed recorded in Volume 688, Page 227, Deed Records,


Parker County, Texas; THENCE S 00"04"03" E, with the west line of said Thomas E. Posey Tract, 195,92 feet to an iron rad set in the north right of way line of East Second Street, an unimproved street as it exist; THENCE S 88'54'46" W, with the north right of way line of said East Second Street, 252.0 feet to an iron rod set in the east right of way line of said Van Winkle Street; THENCE N 00'18'06" W, with the east right of way line of said Van Winkle Street, 198.50 feet to the POINT OF BEGINNING and containing 1.143 acres (49770 square feet) of land.


NOW, THEREFORE, KNOW ALL MEN BY THESE PRESENTS:
THAT, D. DAVID EYESTONE by and through the undersigned, its duly authorized officer, does hereby adopt this plot designating the herein above described real property as LOTS 1—B THROUGH 4—B, BLOCK 5 of MILLIKEN HEIGHTS ADDITION, BLOCK 5 REVISED, AN ADDITION TO THE CITY OF WEATHERFORD, PARKER COUNTY, TEXAS and does hereby dedicate to the public's use

Winess my band at Weatherford, 1999. the streets, (alleys, parks) and easements shown thereon.

STATE OF TEXAS COUNTY OF PARKER) BEFORE ME, the undersigned authority, on this day personally appeared to me by the person whose name is subscribed to the above and foregoing instrument, and acknowledged to me that he executed the same for the purposes and CTATE IF I consideration expressed and in the capacity therein

GIVEN UNDER MY HAND AND SEAL OF DEFICE on this the day of 'in and for the State of Texas

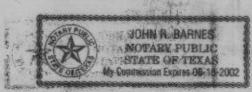

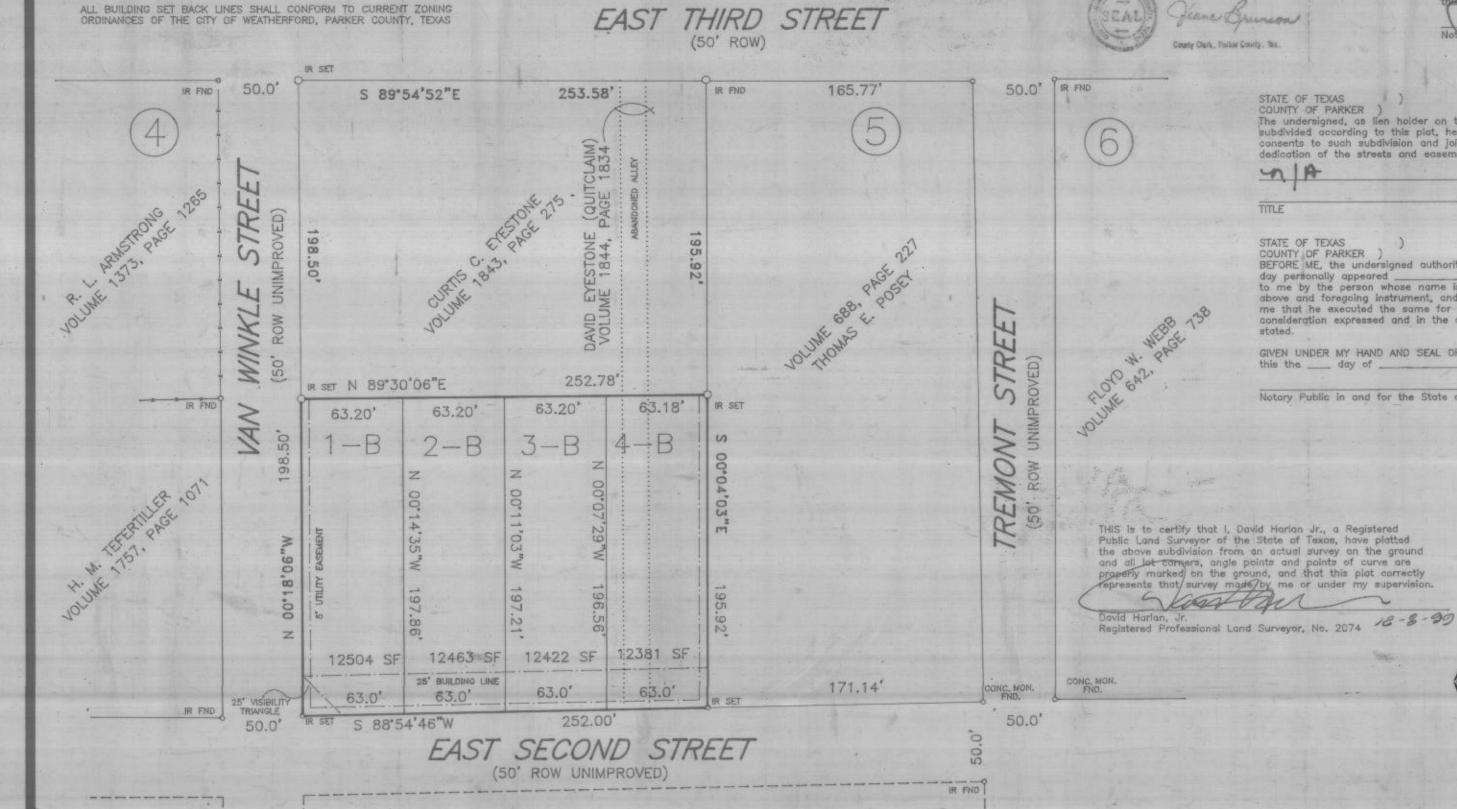

CITY APPROVAL STATEMENT

CITY OF WEATHERFORD, TEXAS

THEREIN.

DATE CITY SECRETARY

APPROVED BY THE CITY OF WEATHERFORD, TEXAS, PURSUANT TO THE AUTHORITY DELEGATED TO THE

CITY SECRETARY UNDER SECTION 2.5. ARTICLE 2 ORDINANCE 1991-1 AND SECTION 212.0065, TEXAS LOCAL GOVERNMENT CODE ALLOWING FOR ADMINISTRATIVE APPROVAL OF CERTAIN PLAT VACATIONS,

CORRECTIONS, REPLATS OR MINOR PLATS AS DESCRIBED

The undersigned, as lien holder on the acreage subdivided according to this plat, hereby consents to such subdivision and joins in the dedication of the streets and easements m A TITLE STATE OF TEXAS COUNTY OF PARKER)
BEFORE ME, the undersigned authority, on this day personally appeared to me by the person whose name is subscribed to the above and foregoing instrument, and acknowledged to me that he executed the same for the purposes and consideration expressed and in the capacity therein GIVEN UNDER MY HAND AND SEAL OF OFFICE on this the ___ day of ____ Notary Public in and for the State of Texas

DEED RESTRICTION CERTIFICATION STATEMENT hereby certify that the area of this plat does not include of a prior subdivision limited by deed restriction

DAVID HARLAN, JR 3 2074

JOAN O LANES NOTARY PUBLIC STATE OF TEXAS My Commission Expires 06-18-2002

SCALE: 1" = 60"

120'

HARLAN LAND SURVEYING, INC. 215 EAST EUREKA WEATHERFORD, TX 76086 METRO(817)596-9700-(817)599-0880 FAX: METRO(817) 341-2833